
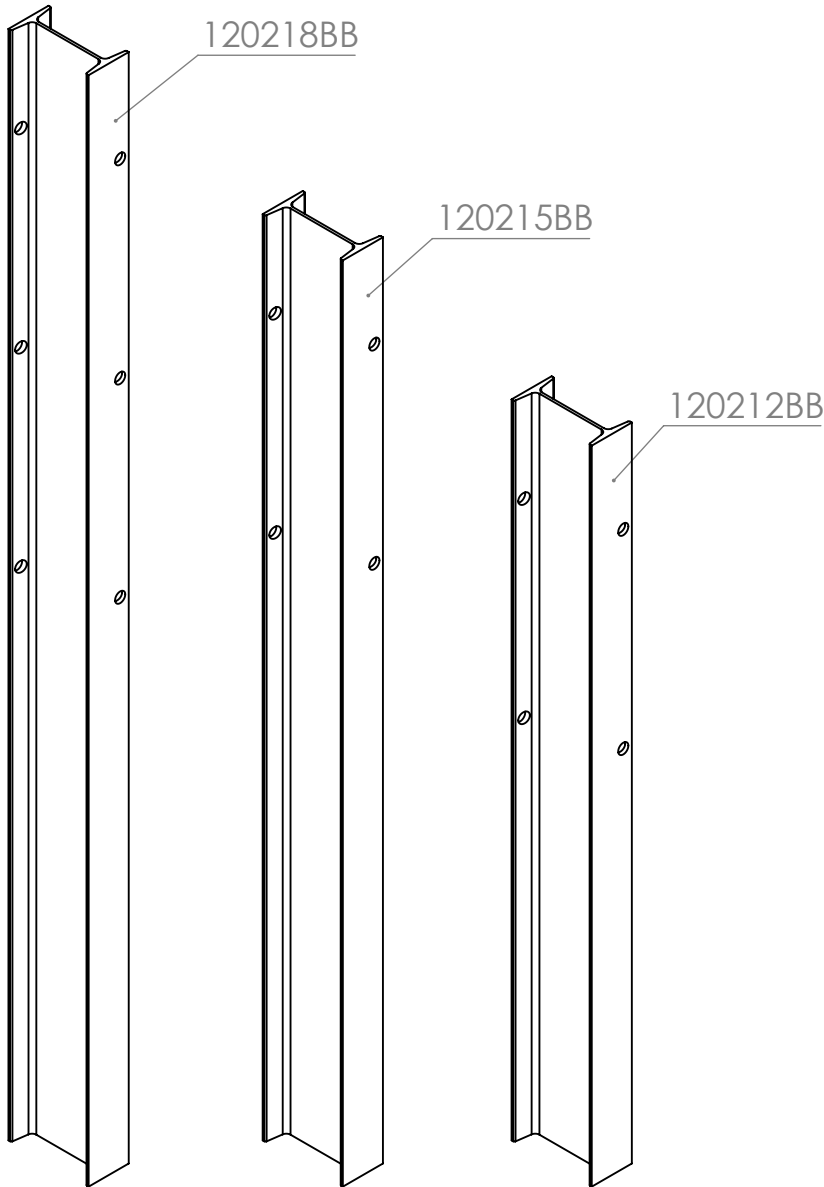


RSA CONCRETE IN POSTS FOR CRASH BARRIER VARIATIONS						
PART NO	Lenght (A)	Dimentions (B)	Dimention (C)	Fitting Option	Material	Embedded Lenght With Universl Beams Installed
120212B	1200mm	No Third Hole	No Third Hole	Double	RSJ 150 x 75	400mm
120215B	1500mm	No Third Hole	No Third Hole	Double	RSJ 150 x 75	700mm
120218B	1800mm	355mm	355mm	Triple	RSJ 150 x 75	600mm

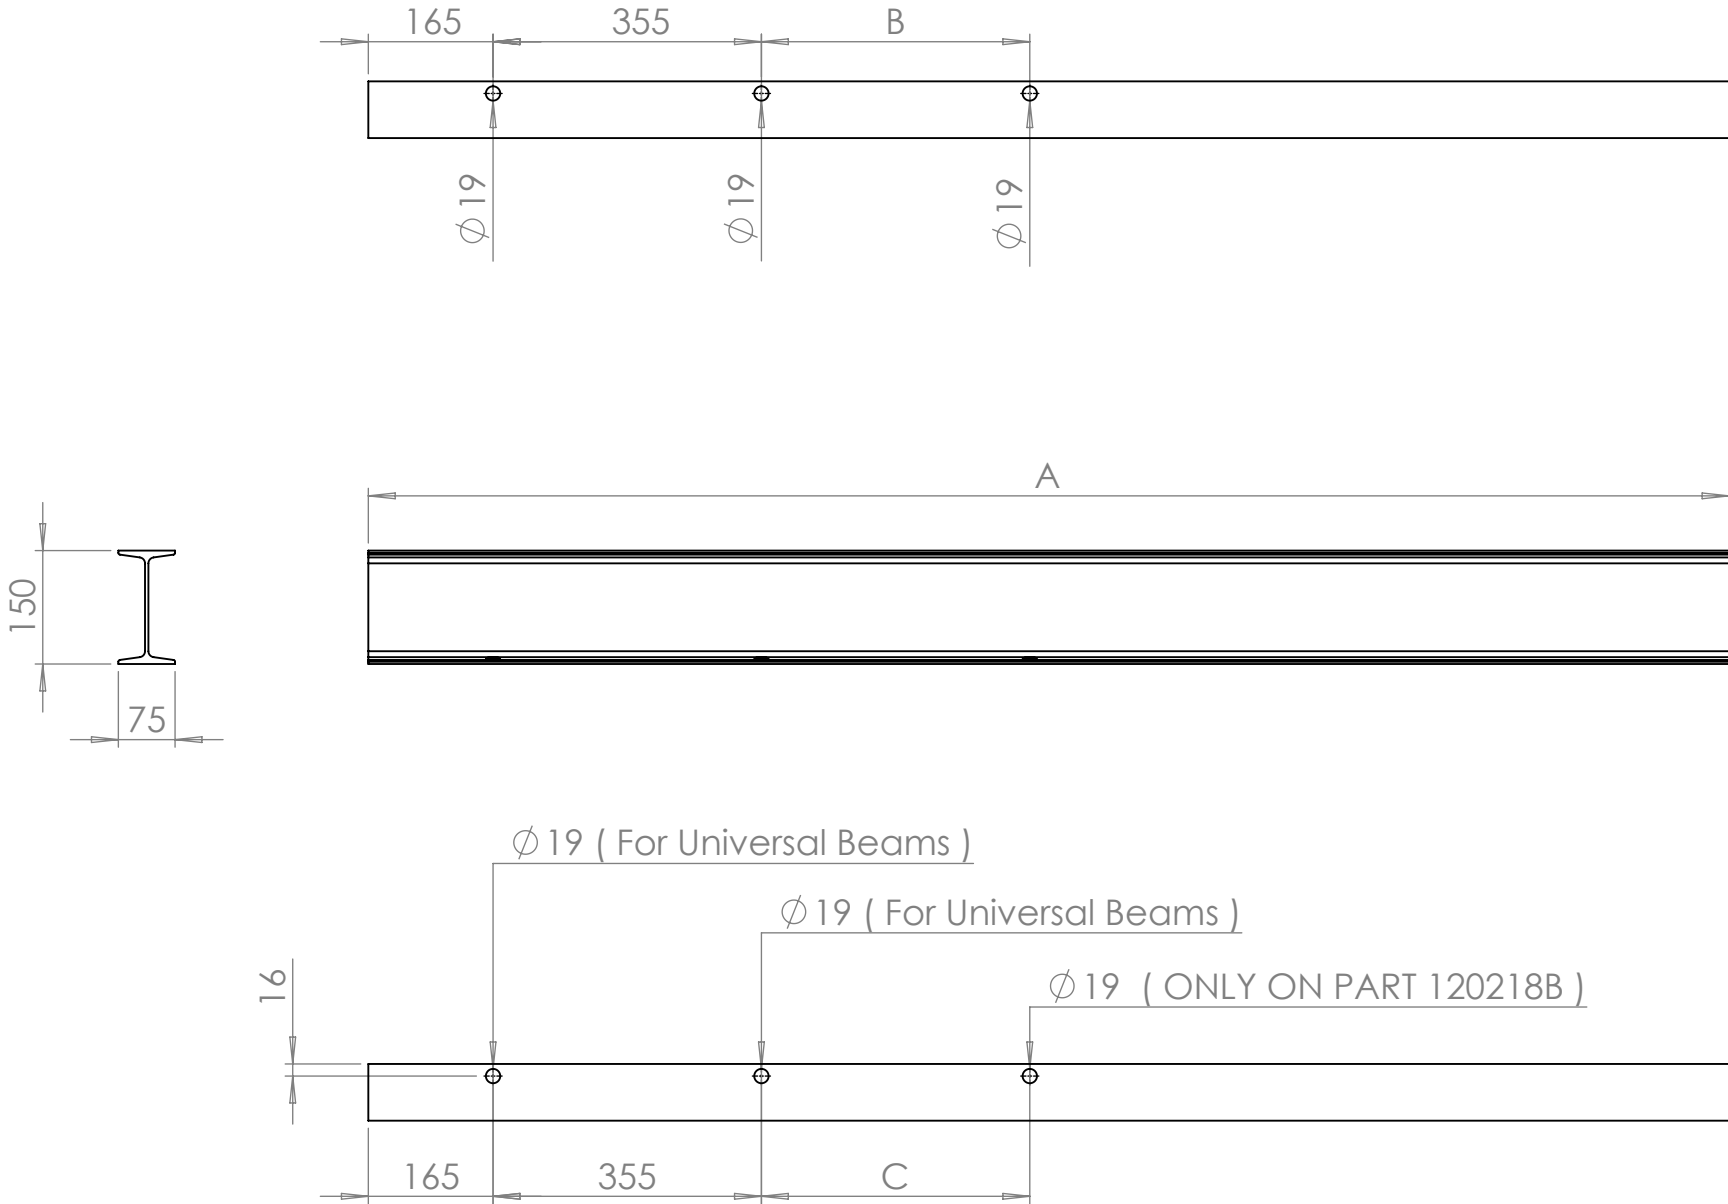

DESCRIPTION: Armco Barrier Post - Concrete In (Post 150 x 75mm)						
	NAME	DATE	REVISION	UNLESS OTHERWISE SPECIFIED ALL DIMENSIONS ARE IN MILLIMETERS		A3
DRAWN	GC	12/02/2015	D			
CHECKED				DO NOT SCALE DRAWING	SCALE:1:10	