


Z SHAPE CONCRETE IN POSTS FOR CRASH BARRIER VARIATIONS					
PART NO	Lenght (A)	Dimentions (B)	Fitting Option	Material	Embedded Lenght With Universl Beams Installed
120412	1200mm	870mm	Single	5mm Folded	400mm
120415	1500mm	1170mm	Single	5mm Folded	700mm

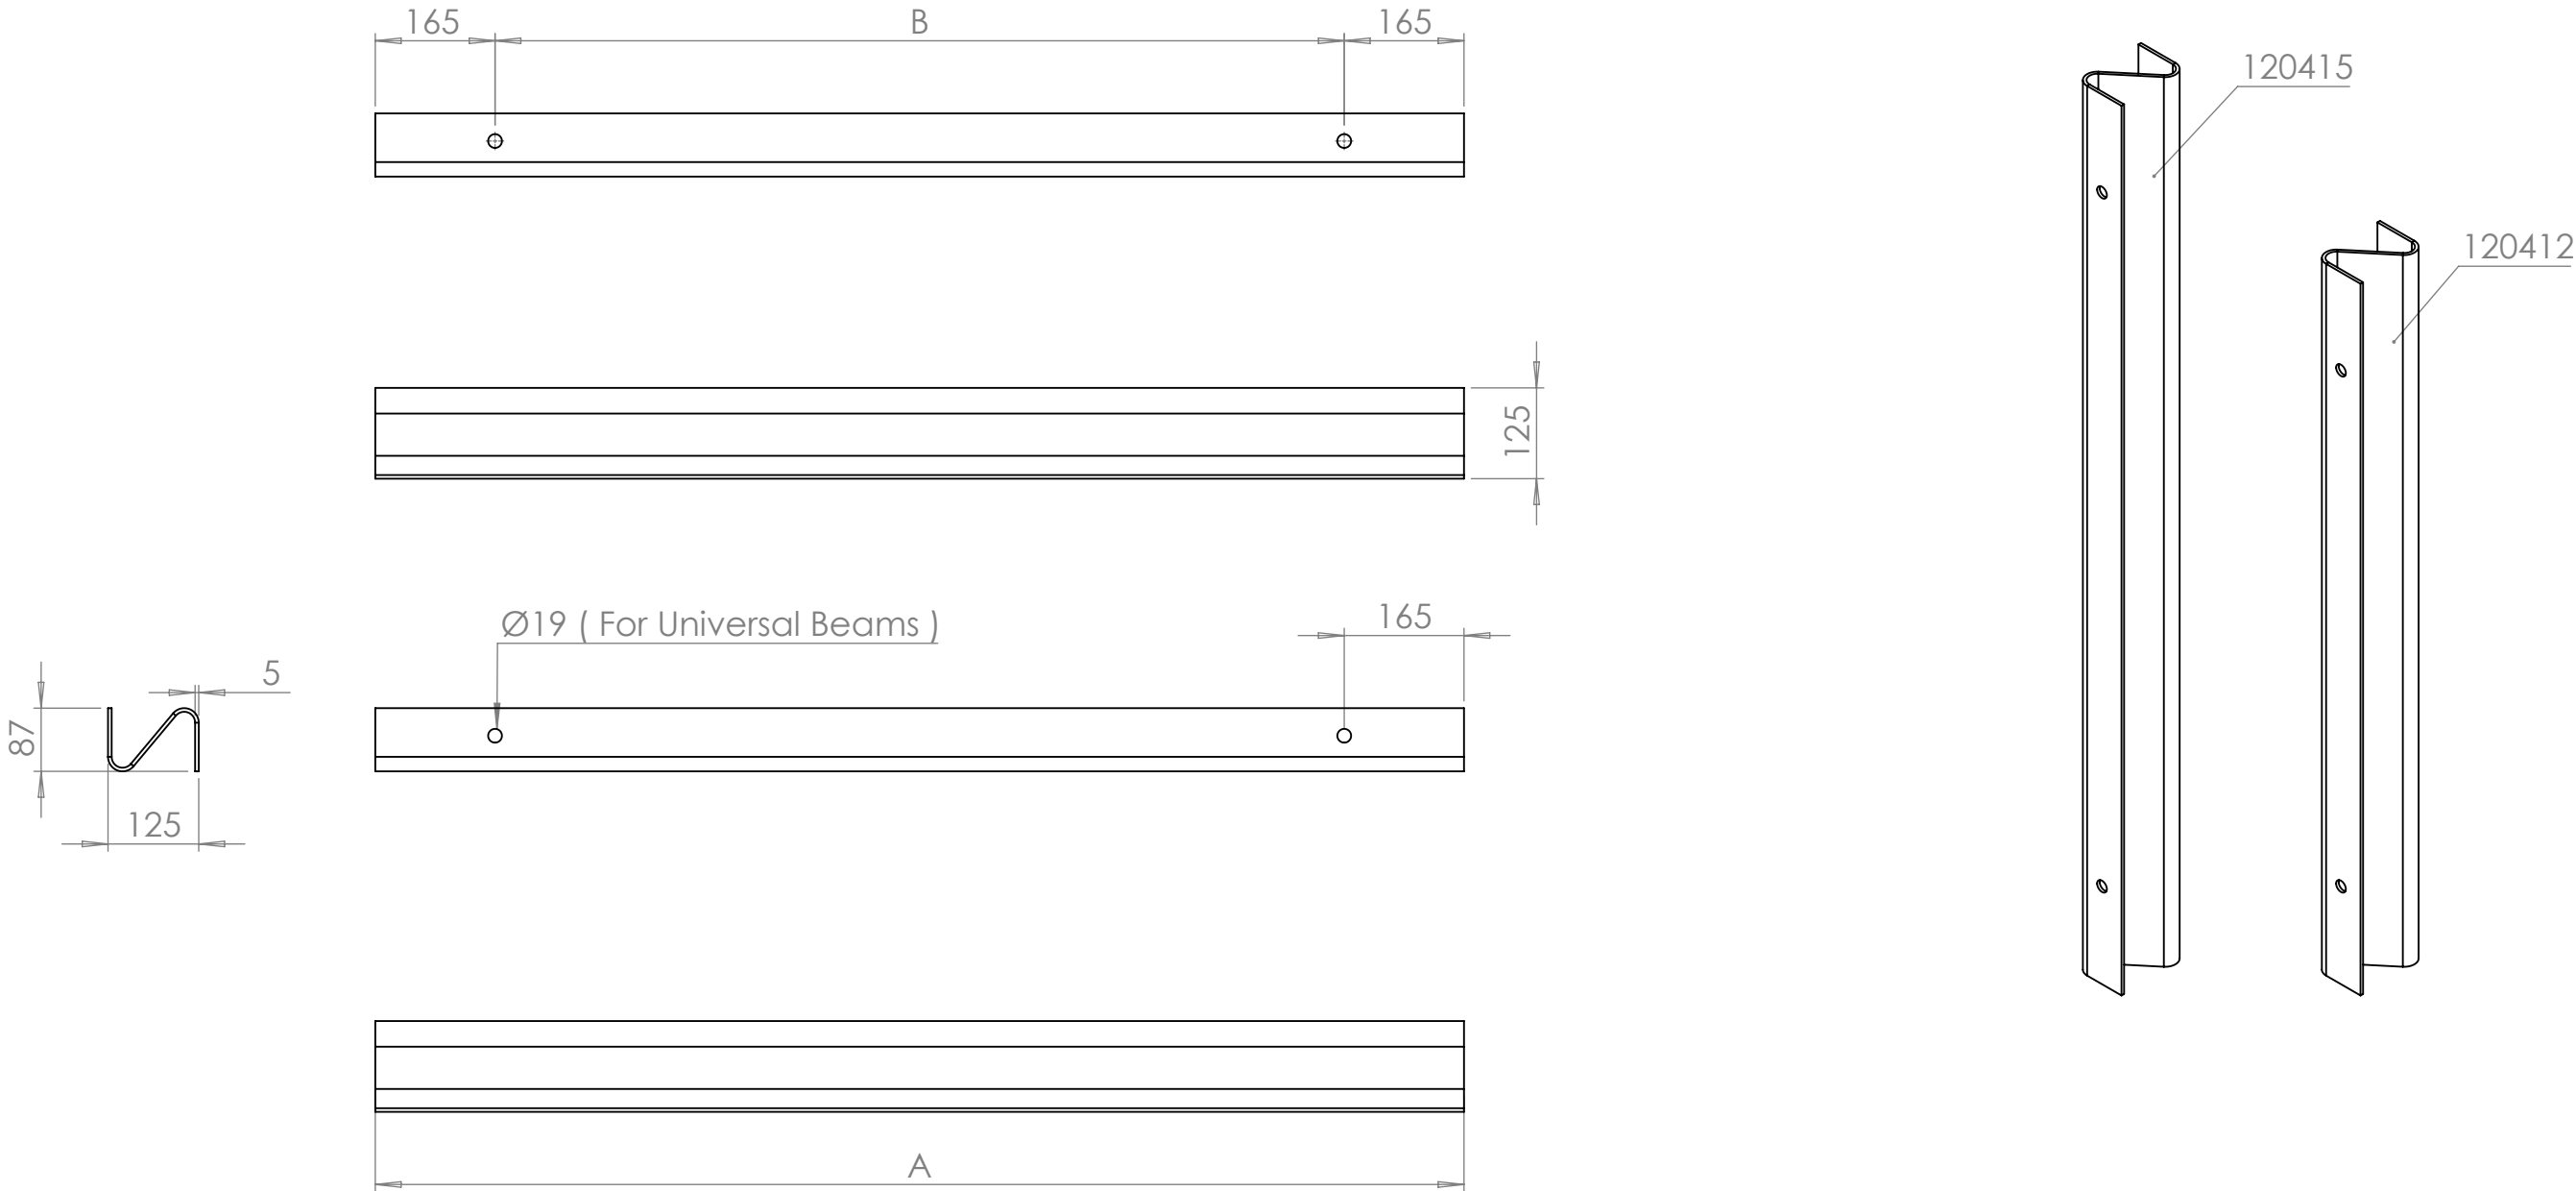

DESCRIPTION: Armco Barrier Post - Concrete In (Z Posts 90 x 5.0mm Thick)					
	NAME	DATE	REVISION	UNLESS OTHERWISE SPECIFIED ALL DIMENSIONS ARE IN MILLIMETERS	
DRAWN	GC	17/12/2020	A		
CHECKED				DO NOT SCALE DRAWING	SCALE:1:10