


SPECIFICATION

HORIZONTAL RAILS - 40 X 8 FLAT BAR
BOW TOP INFILL - Ø12 X 925
MIDDLE POSTS - 1500MM + 5MM WELDED CAP GROUND SMOOTH
NO SHARP EDGES 5MM RADIUS ON ALL CORNERS
MAXIMUM GAP BETWEEN BARS 88MM

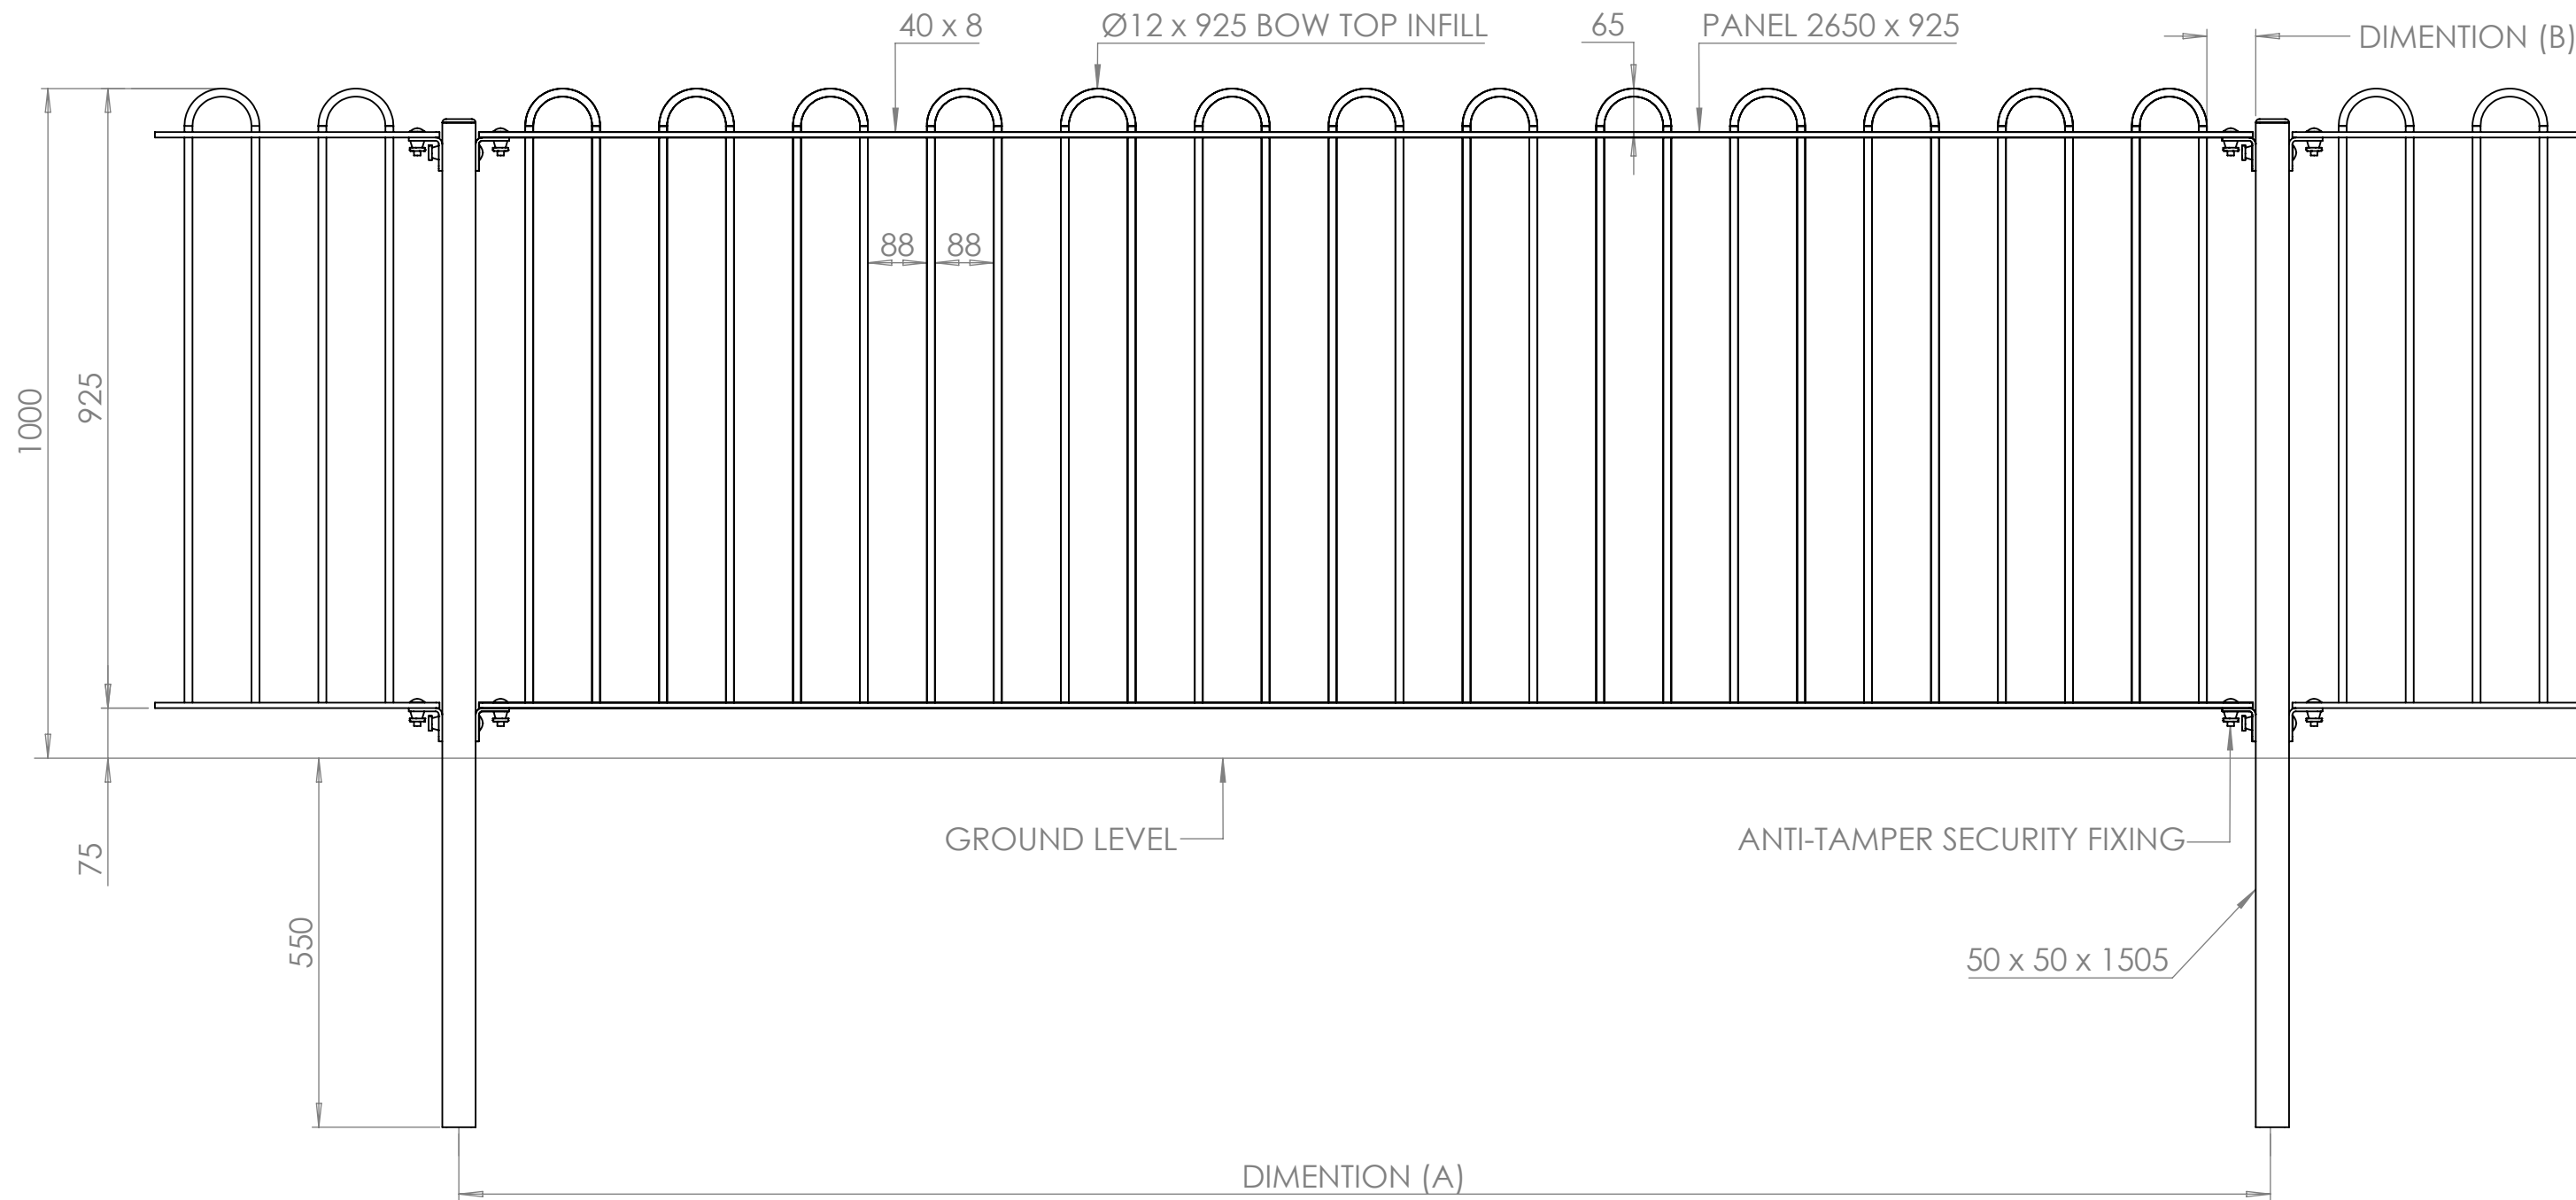

	Post Centres Dimention (A)	End Gap Dimention (B)
MAX POST CENTRES	2739mm	88mm
STANDARD POST CENTRES	2709mm	73mm
MIN POST CENTRES	2700mm	69mm

PART CODE	MATERIAL	FINISH
51RBTC1012M	Mild Steel	GALVANISED
51RBTC1012BM	Mild Steel	BLACK PPC RAL 9005

DESCRIPTION: 1000mm ROSPA Bowtop Concrete in Fence, Priced Per Metre, 12mm Bars - Galvanised					
	NAME	DATE	REVISION	UNLESS OTHERWISE SPECIFIED ALL DIMENSIONS ARE IN MILLIMETERS	
DRAWN	GC	20/02/2019	A		
CHECKED				DO NOT SCALE DRAWING	SCALE:1:10