
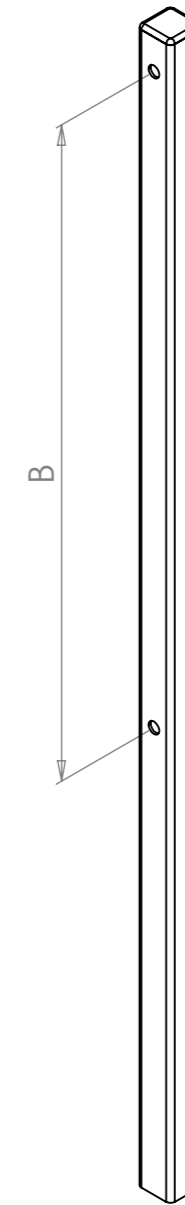


5MM WELDED CAP
GROUND SMOOTH

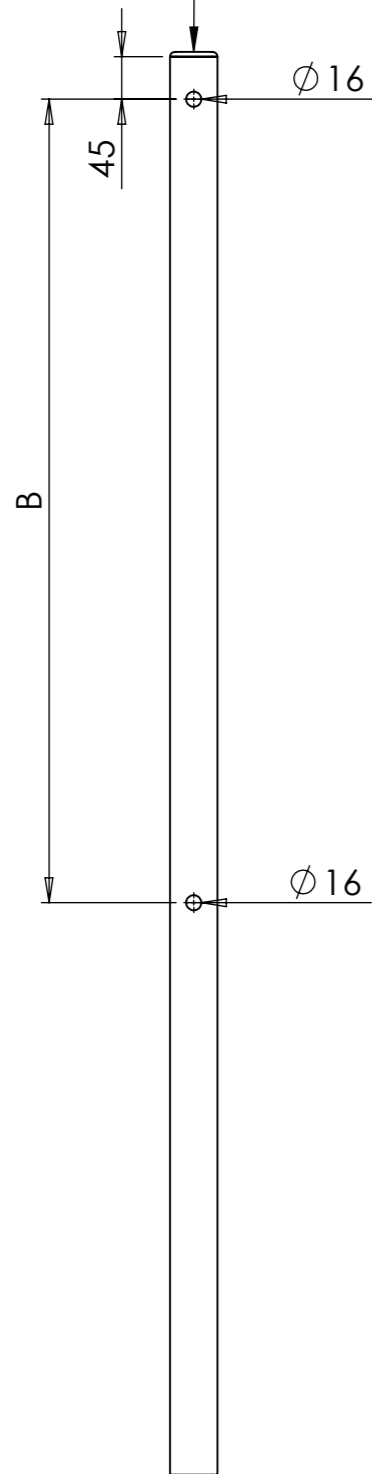

CODE	MIDDLE POST	A	B	SHS	HOLE SIZE	FINISH
51RPC1050	1.0m	1505	850	50 x 50 x 3	2 x $\varnothing 16$	Galvanised
51RPC1050B	1.0m	1505	850	50 x 50 x 3	2 x $\varnothing 16$	Black PPC RAL 9005
51RPC1250	1.2m	1805	1050	50 x 50 x 3	2 x $\varnothing 16$	Galvanised
51RPC1250B	1.2m	1805	1050	50 x 50 x 3	2 x $\varnothing 16$	Black PPC RAL 9005

DESCRIPTION: Concrete In Fence Posts For ROSPA Railing Panels						
	NAME	DATE	REVISION	<i>UNLESS OTHERWISE SPECIFIED ALL DIMENSIONS ARE IN MILLIMETERS</i>		A3
DRAWN	GC	14/01/2019	D			
CHECKED				DO NOT SCALE DRAWING	SCALE:1:8	