


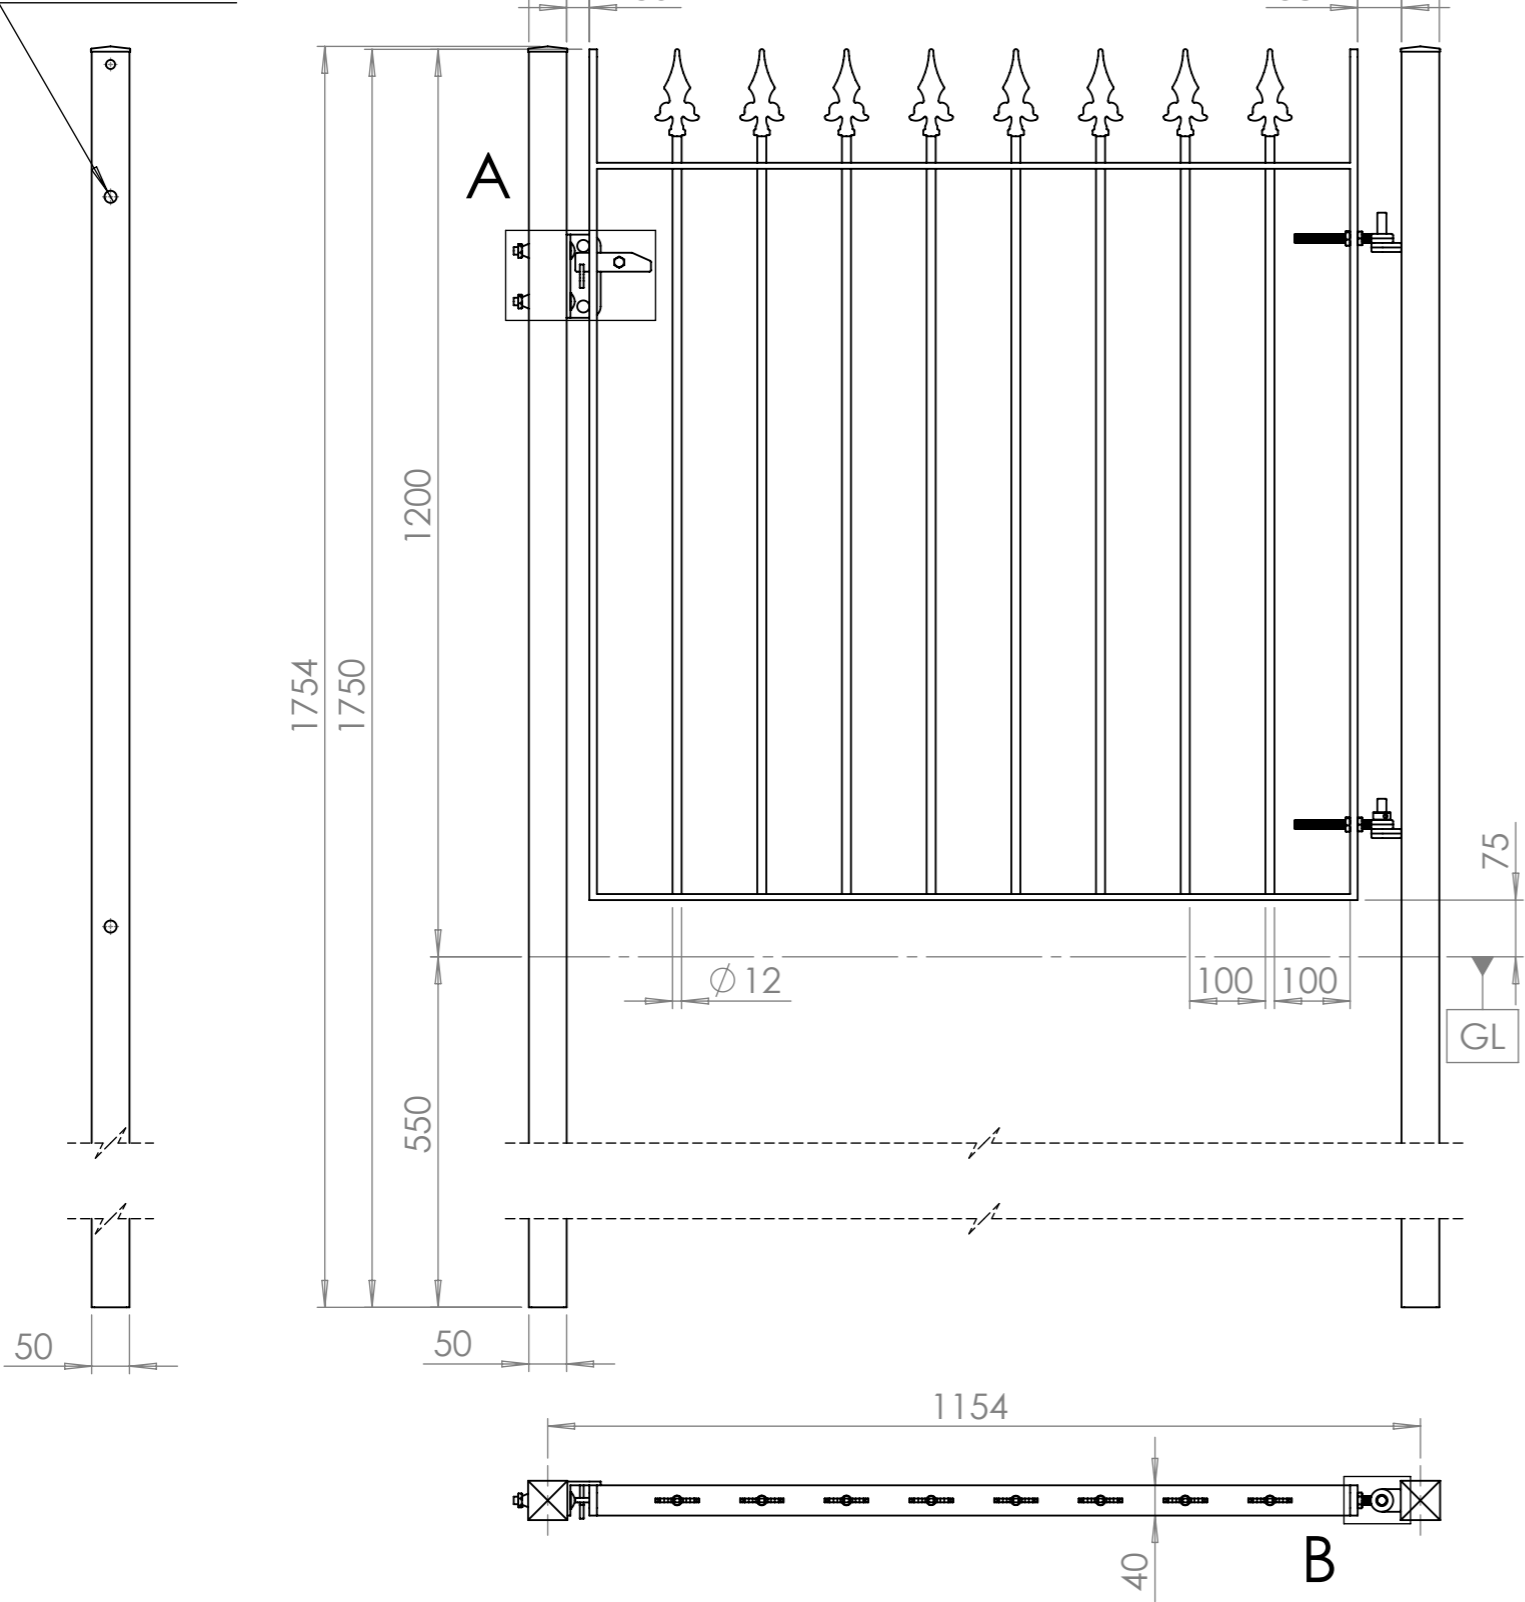


www.fhbrundle.co.uk



2 x Ø 16 Holes
To Fix Panels



DETAIL A
SCALE 1 : 3

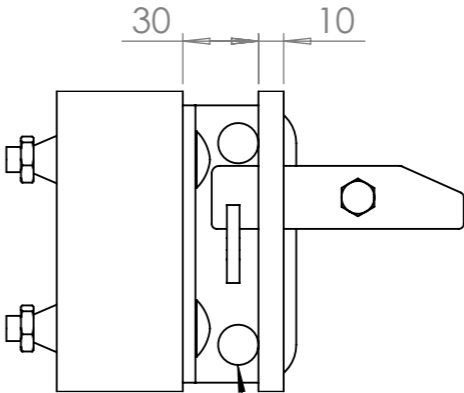

Two Ø16mm
Holes For Padlock.
Catch Is
Reversible.

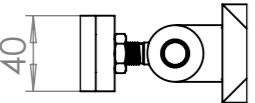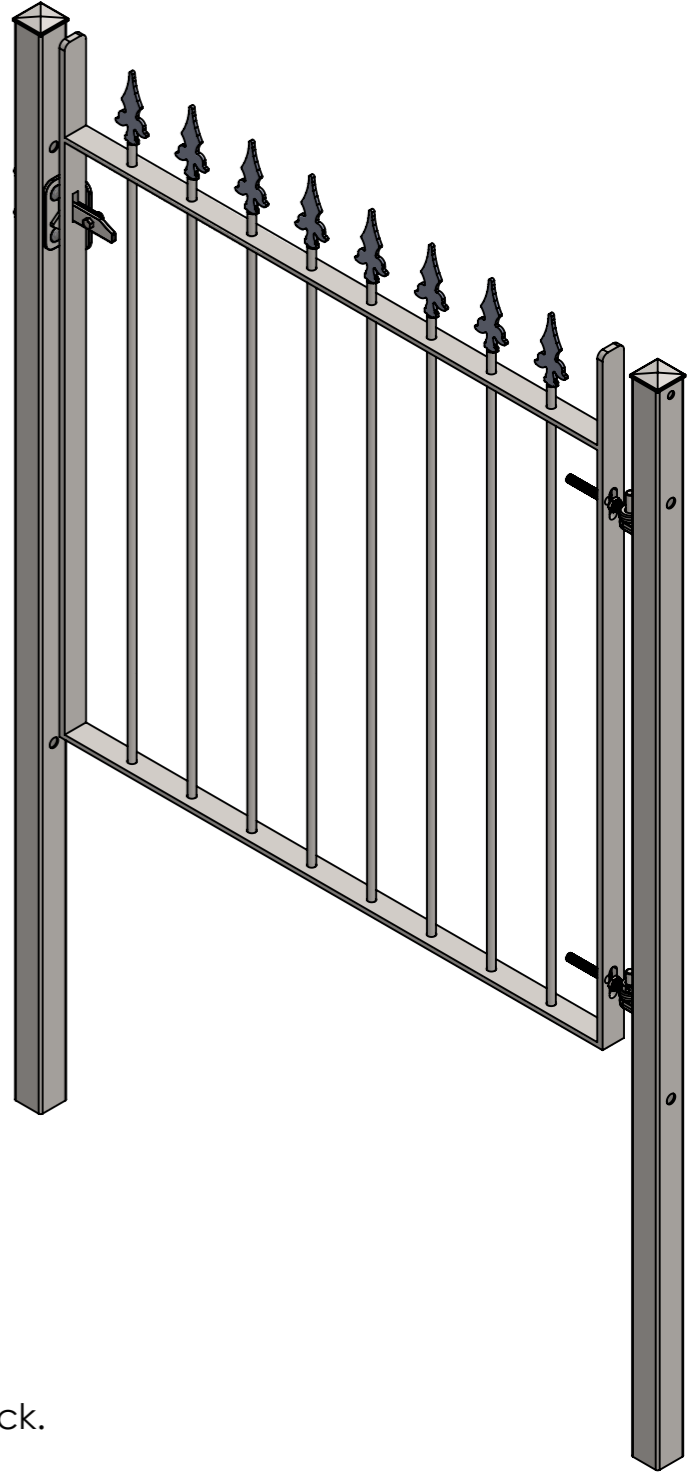

DETAIL B
SCALE 1 : 4

PART CODE	MATERIAL	FINISH
51SLCR12121	Mild Steel	HDG
51SLCR12121B	Mild Steel	HDG & PPC RAL 9005

DESCRIPTION: Fleur de Lis 1200mm High Single Gate Concrete In Posts				
	NAME	DATE	REVISION	UNLESS OTHERWISE SPECIFIED ALL DIMENSIONS ARE IN MILLIMETERS
DRAWN	LT	21/09/2018	B	
CHECKED	LT	15/09/2020		
DO NOT SCALE DRAWING			SCALE:1:10	A3