


Single Leaf 1000mm Wide Heavy Gauge Weldmesh Gates Featuring Twin Horizontal Wires

Single Leaf Gate Height & Color (A)	Part Number	Floor Fixing Method	Frame	Posts	Embedded Lenght	Base Plate Size	Mesh Type	Finish	Drop Bar	Attachment Plates & Bolts
1800mm Green	54SLC181G	Concrete in Post	60 x 40 x 3	80 x 80 x 5	750mm	N/A	Nylofor 2D	Galvanised Substrate & Polyester Powder Coated	Included	Included
2000mm Green	54SLC201G		60 x 40 x 3	80 x 80 x 5						
2400mmGreen	54SLC241G		60 x 40 x 3	80 x 80 x 5						
1800mm Black	54SLC181B		60 x 40 x 3	80 x 80 x 5						
2000mm Black	54SLC201B		60 x 40 x 3	80 x 80 x 5						
2400mm Black	54SLC241B		60 x 40 x 3	80 x 80 x 5						
1800mm Green	54SLB181G	Bolt Down Posts	60 x 40 x 3	80 x 80 x 5	N/A	200 x 200 x 12				
2000mm Green	54SLB201G		60 x 40 x 3	80 x 80 x 5		200 x 200 x 12				
2400mmGreen	54SLB241G		60 x 40 x 3	80 x 80 x 5		200 x 200 x 12				
1800mm Black	54SLB181B		60 x 40 x 3	80 x 80 x 5		200 x 200 x 12				
2000mm Black	54SLB201B		60 x 40 x 3	80 x 80 x 5		200 x 200 x 12				
2400mm Black	54SLB241B		60 x 40 x 3	80 x 80 x 5		200 x 200 x 12				



BOLT DOWN POSTS CAN BE PROVIDED INSTEAD OF CONCRETE POSTS SEE TABLE FOR STOCK CODES

SPECIFICATIONS & FEATURES


- 1) Mesh Pattern 200mm x 50mm Resistance Welded At Each Intersection.
- 2) Horizontal Wires Are 2 X Ø6mm At 200mm Centres
- 3) Vertical wires are Ø5mm At 50mm Centres
- 4) Gates Provided In Green or Black Polyester Coated Finish & A Galvanised Substrate.
- 5) These Gates Are Designed To Accompany The Twilfix 2000 Post System.
- 6) Mesh Gates Come Complete With A Slide Latch With Two Padlock Holes & Drop Bars
- 7) As Standard All Gates Are Left Hung When Viewed Front Face
- 8) ALL Gates Open Both Inwards & Outwards

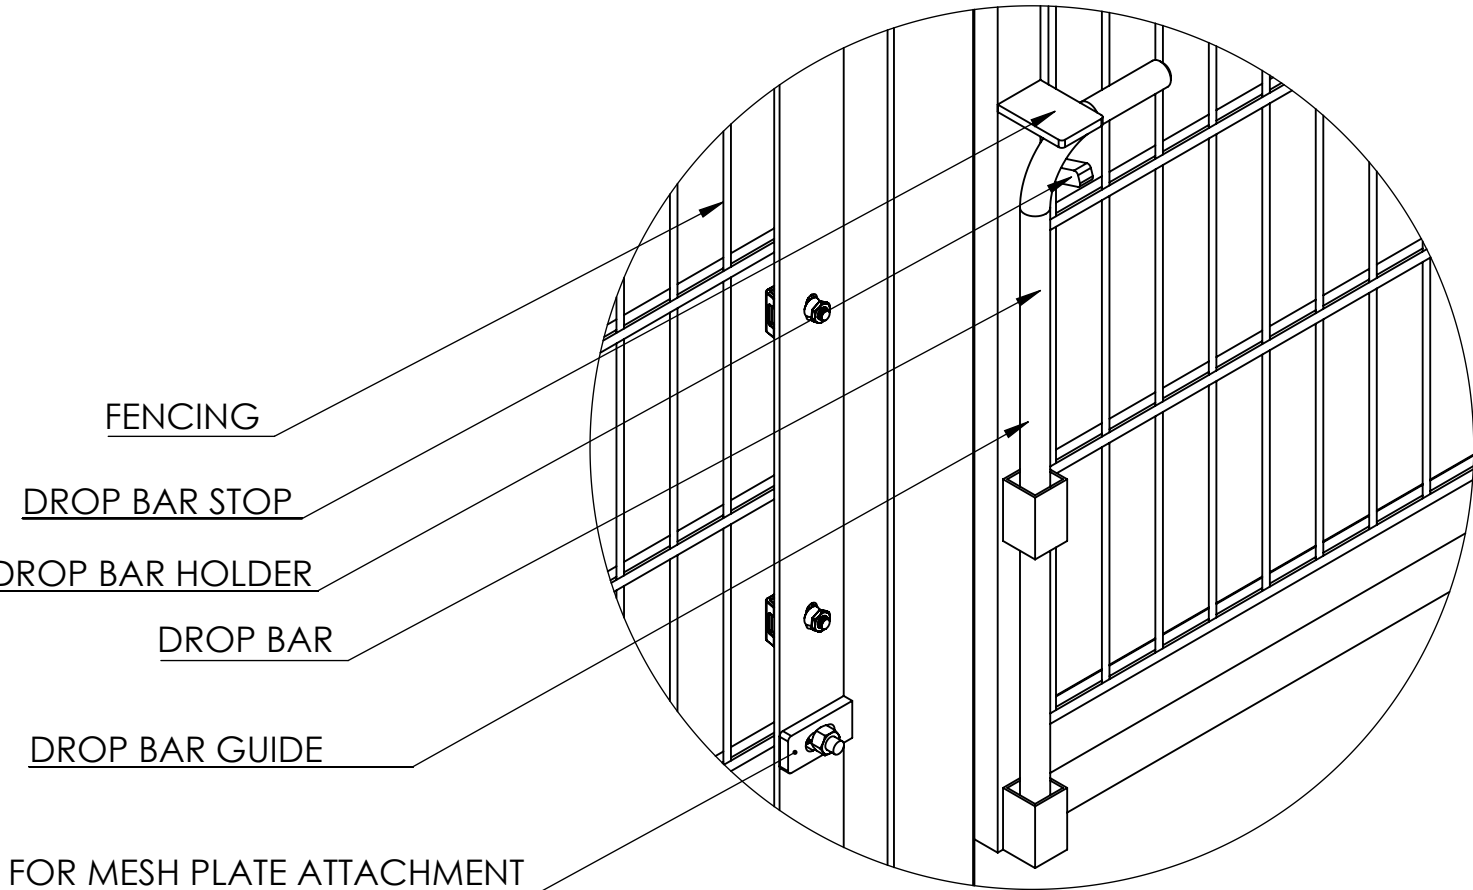


Back View of Drop Bar and Mesh Attachment Plate. Mesh Plate & Fittings sold separately

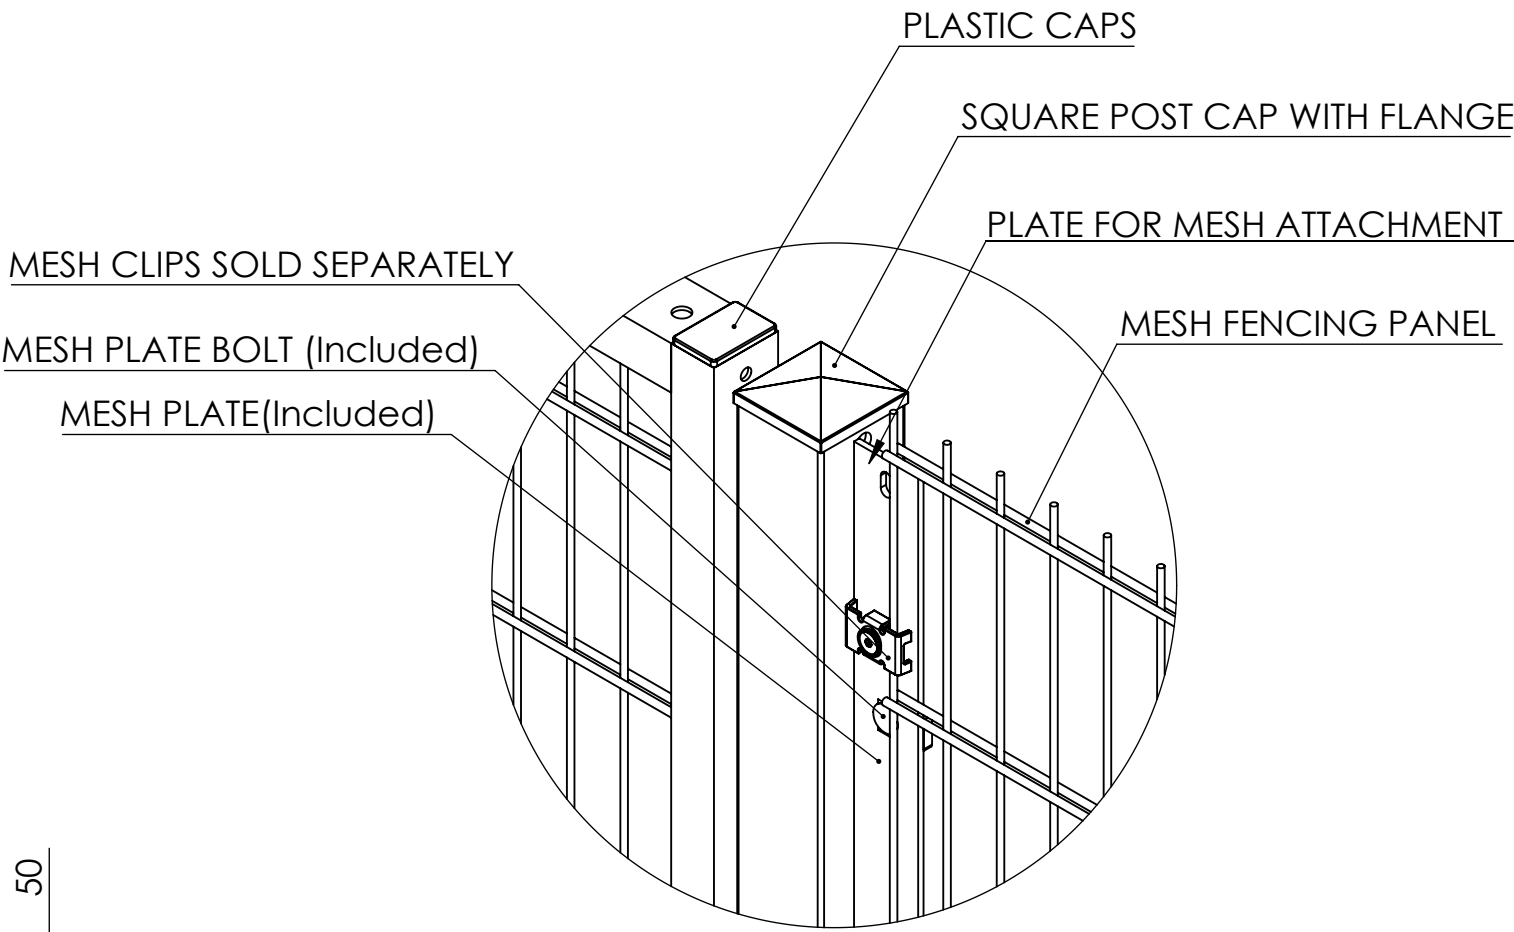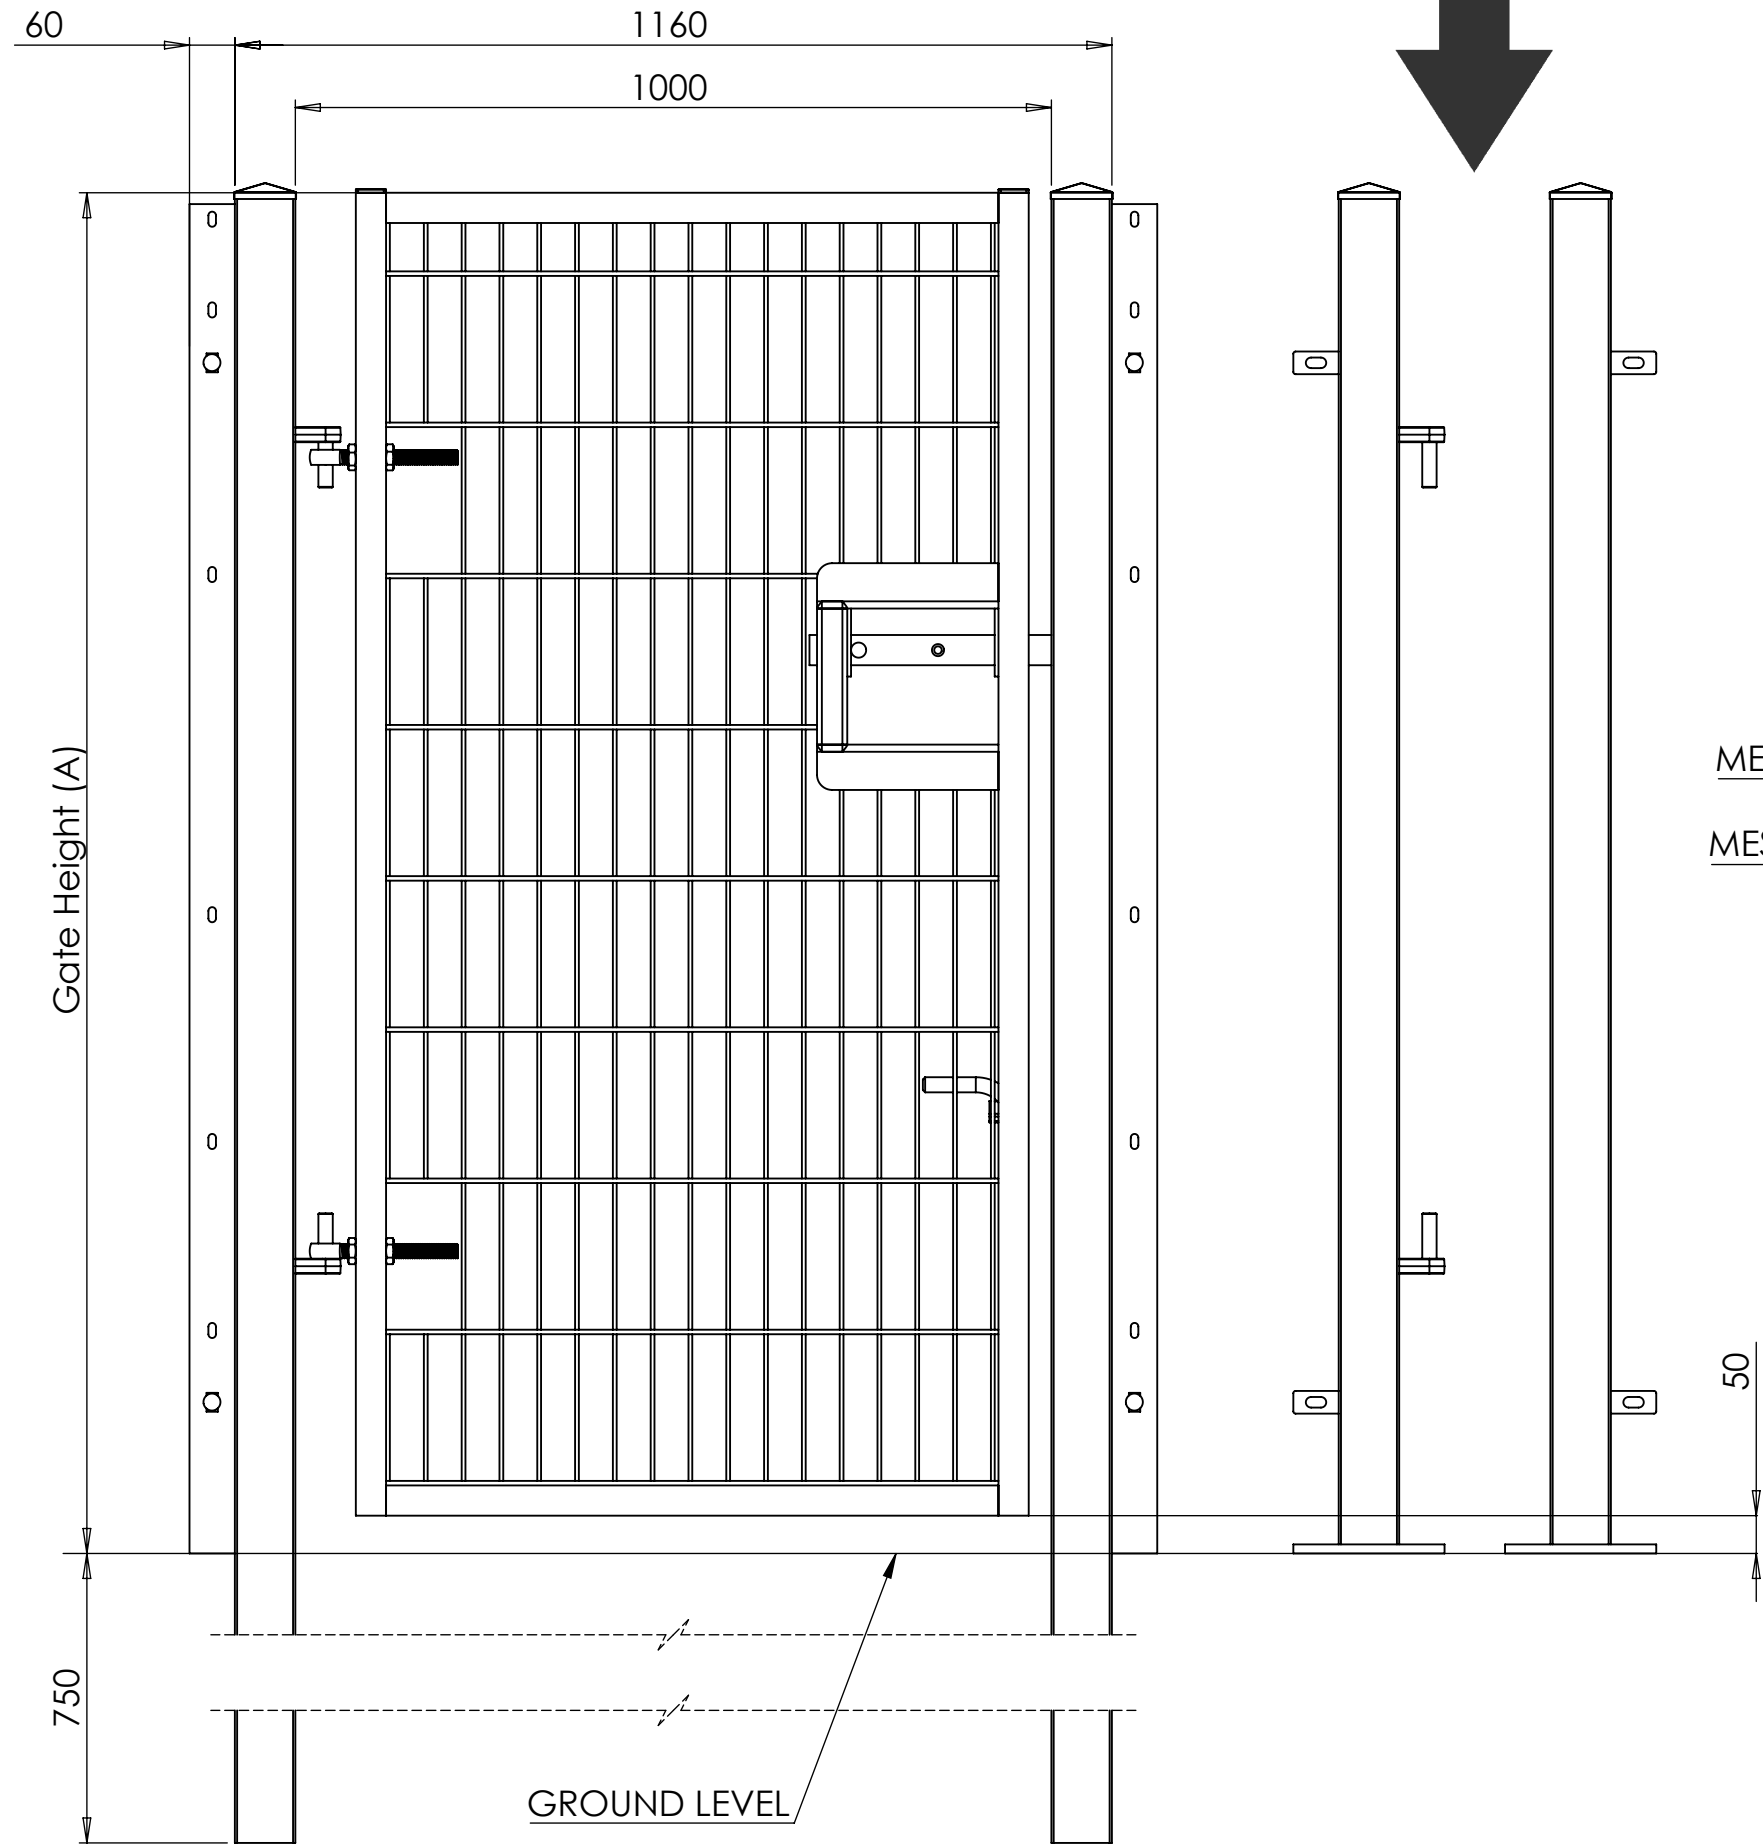

Gate & Fence Attachment Example This Can Be Achieved Using The Fixing Which Are Sold Separately.

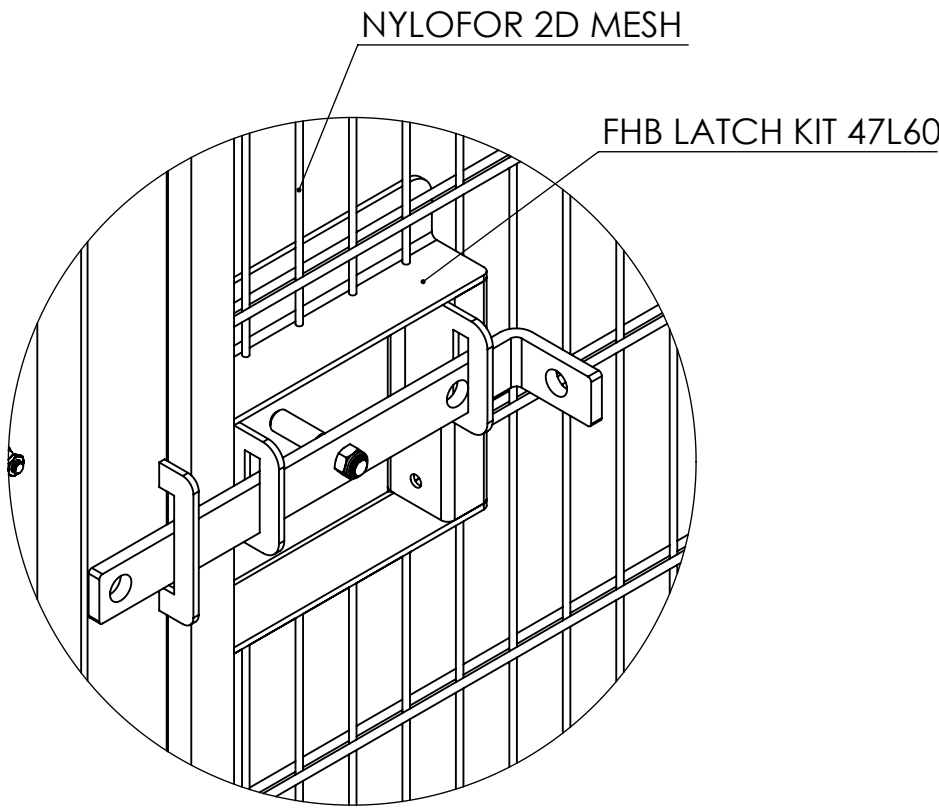

Slide Latch With Padlock Holes & Removable Handle As Standard. (Padlock Not Included)

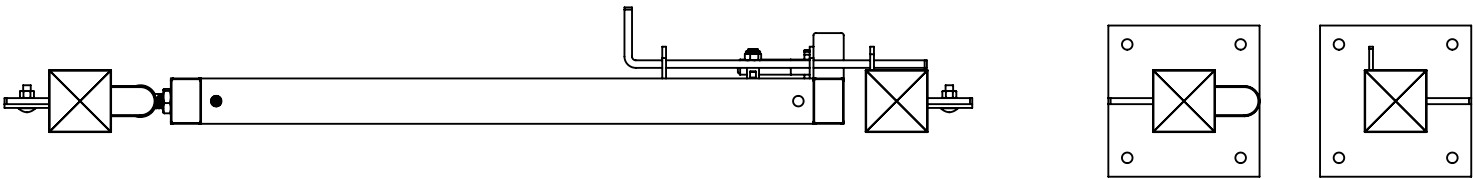

FH BRUNDLE
Tel: 01282 834545
Email: designs@brundle.com
Web: www.fhbrundle.co.uk

NOTES: Customer Drawing

DESCRIPTION: Single Leaf Mesh Gates

PART NO: N/A

DWG NO: 53SL*****

A2

UNLESS OTHERWISE SPECIFIED ALL DIMENSIONS ARE IN MILLIMETERS			
NAME	DATE	REVISION	
DRAWN GC	08/09/2016	A	
REV. BY			

MATERIAL: Mild Steel
FINISH: Powder Coated
GRIT SIZE: N/A
WEIGHT: N/A

DO NOT SCALE DRAWING

SHEET 1 OF 1