


Parkland Driveway Gate Parts List:



- 114.3mm Post With Welded On Keep
- 114.3mm Post With Welded On Hooks
- Driveway Gate To Fit 3000mm Opening With Two 150 x M20 Eye Bolts.

Reversible Gate Latch:

- Latch Back Plate With Welded Lug
- Padlock Bar
- Handle
- Gate Stop
- Fixings For The Latch

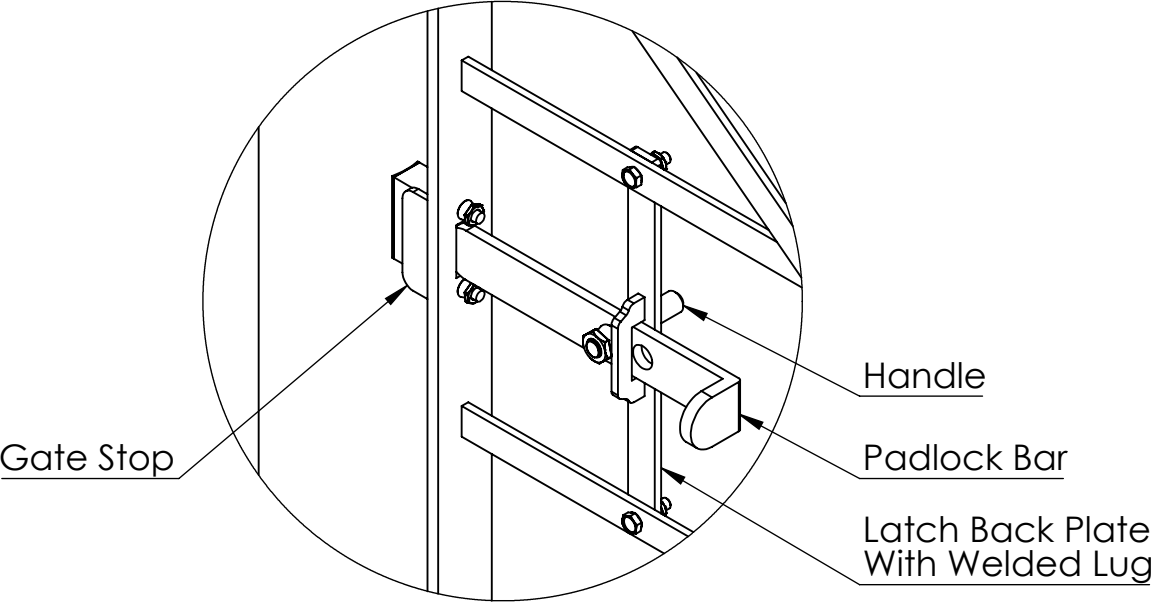

DETAIL A
SCALE 1 : 5

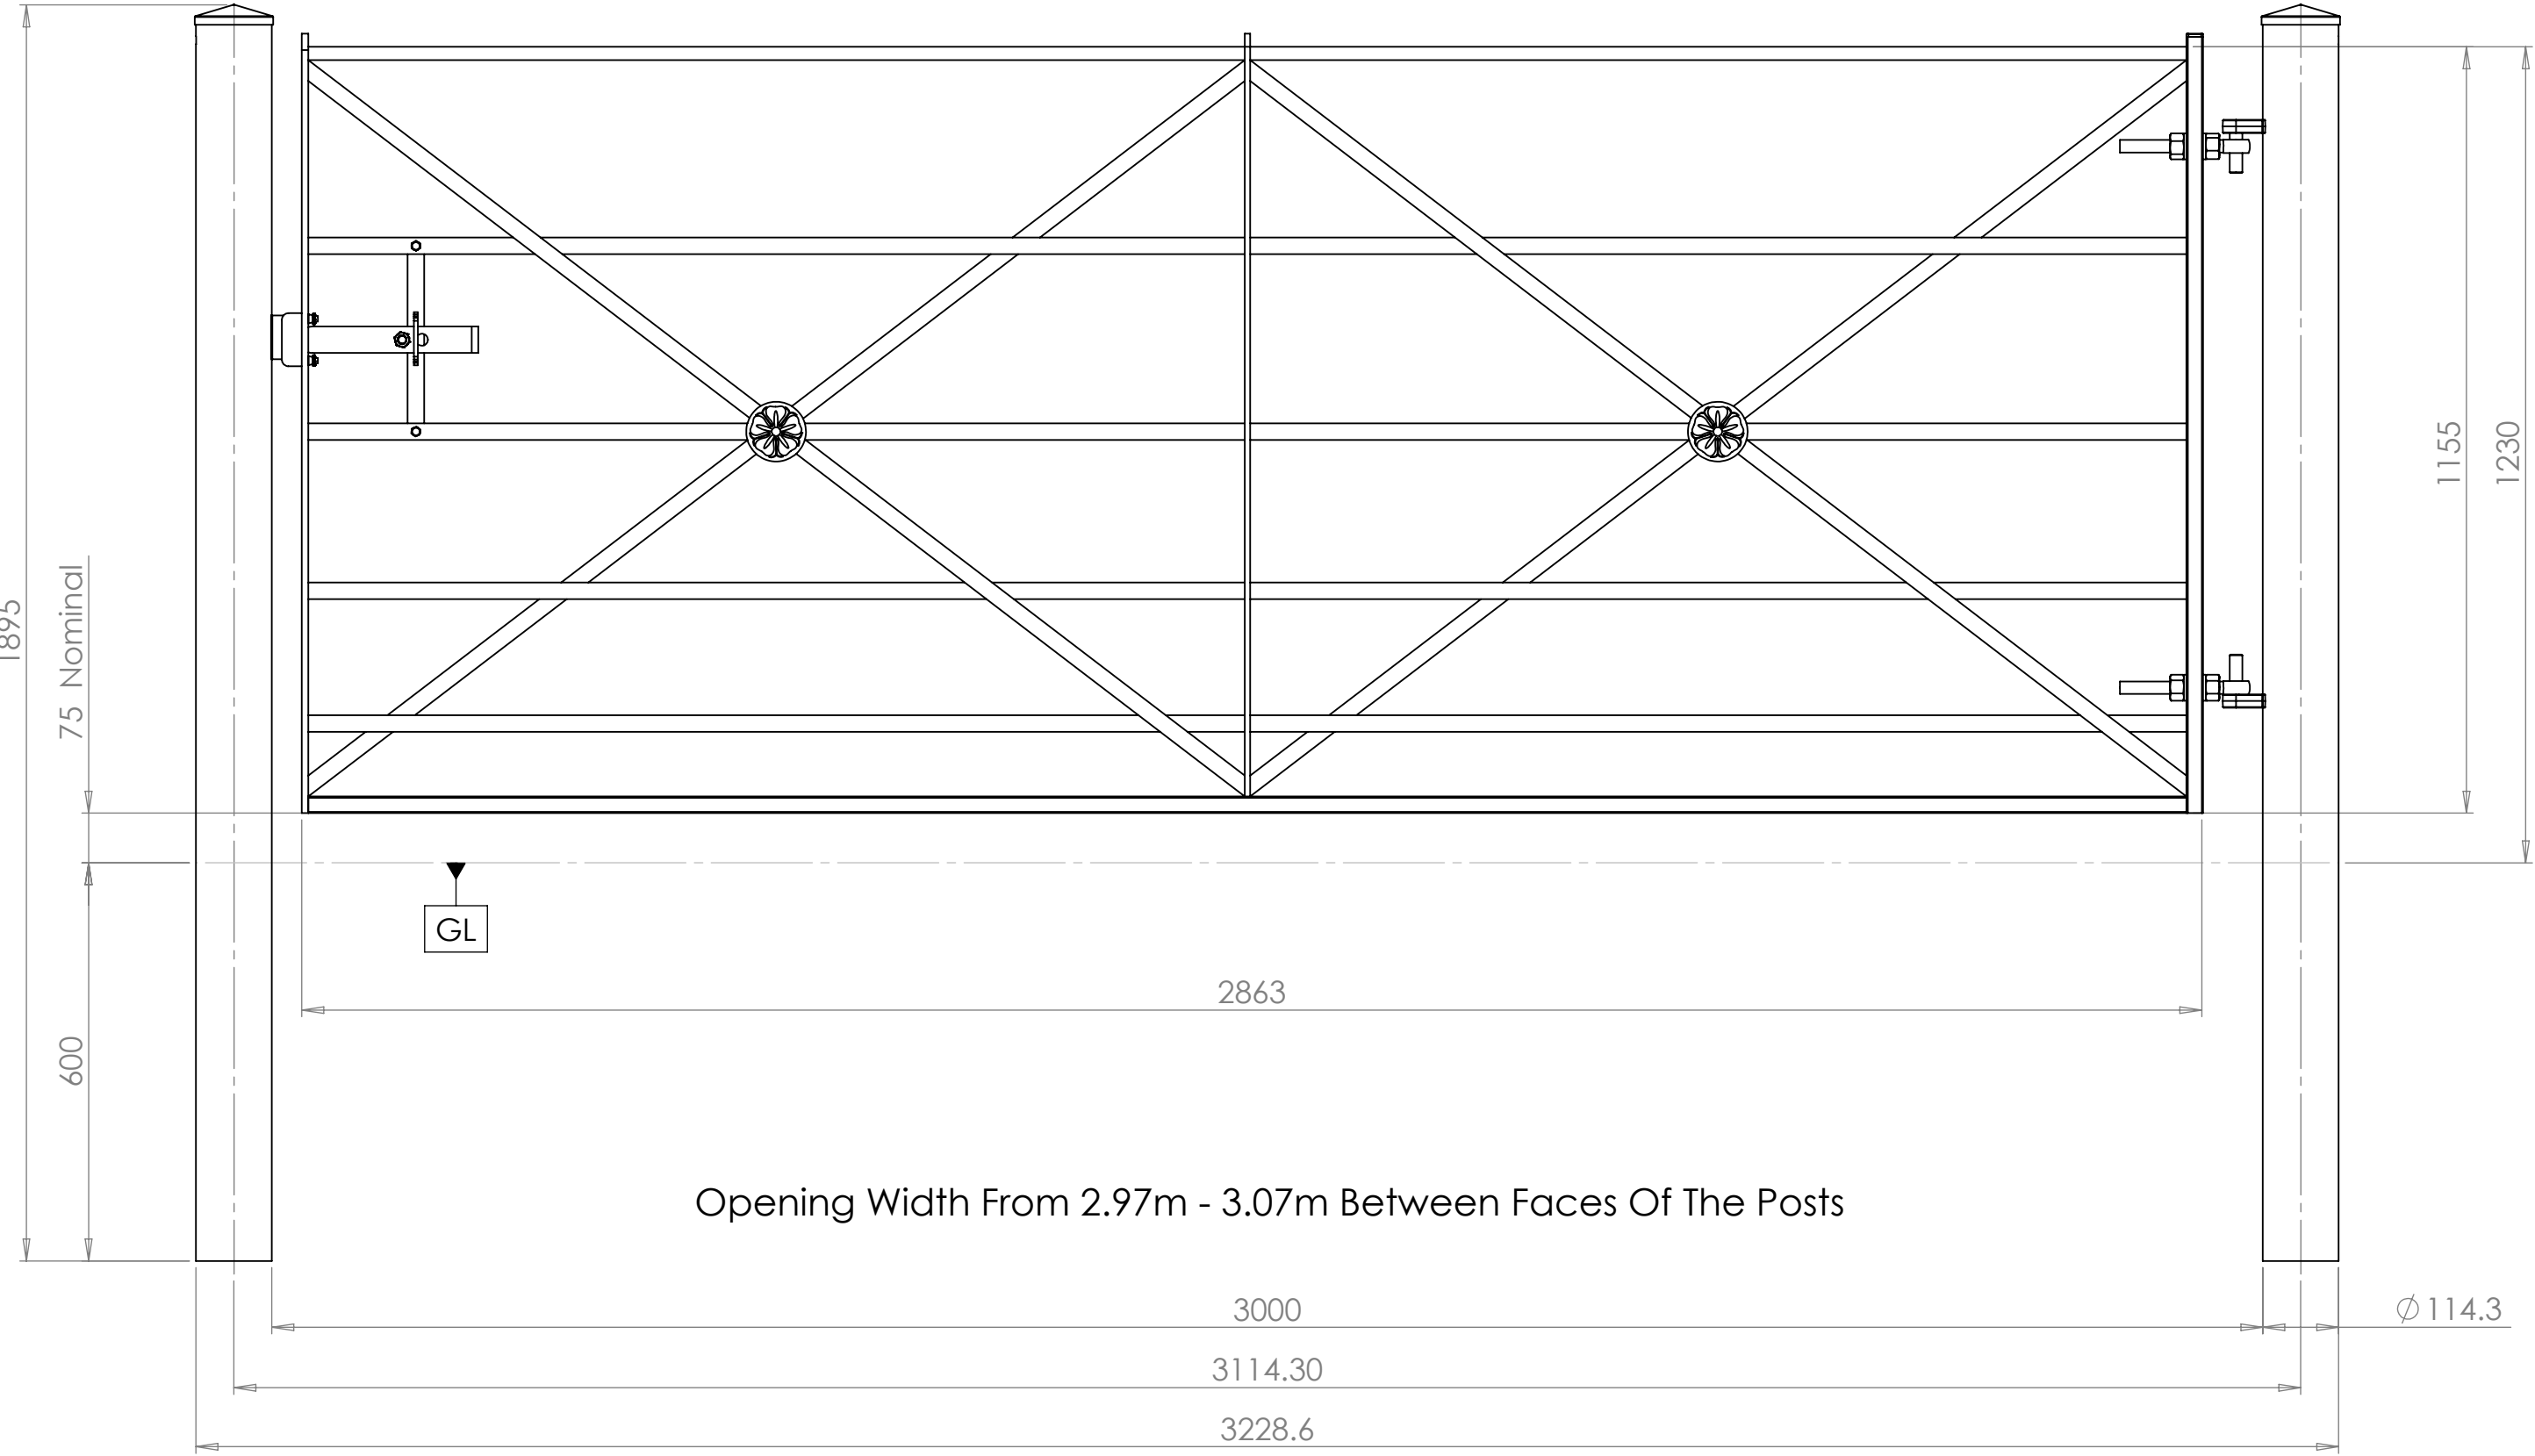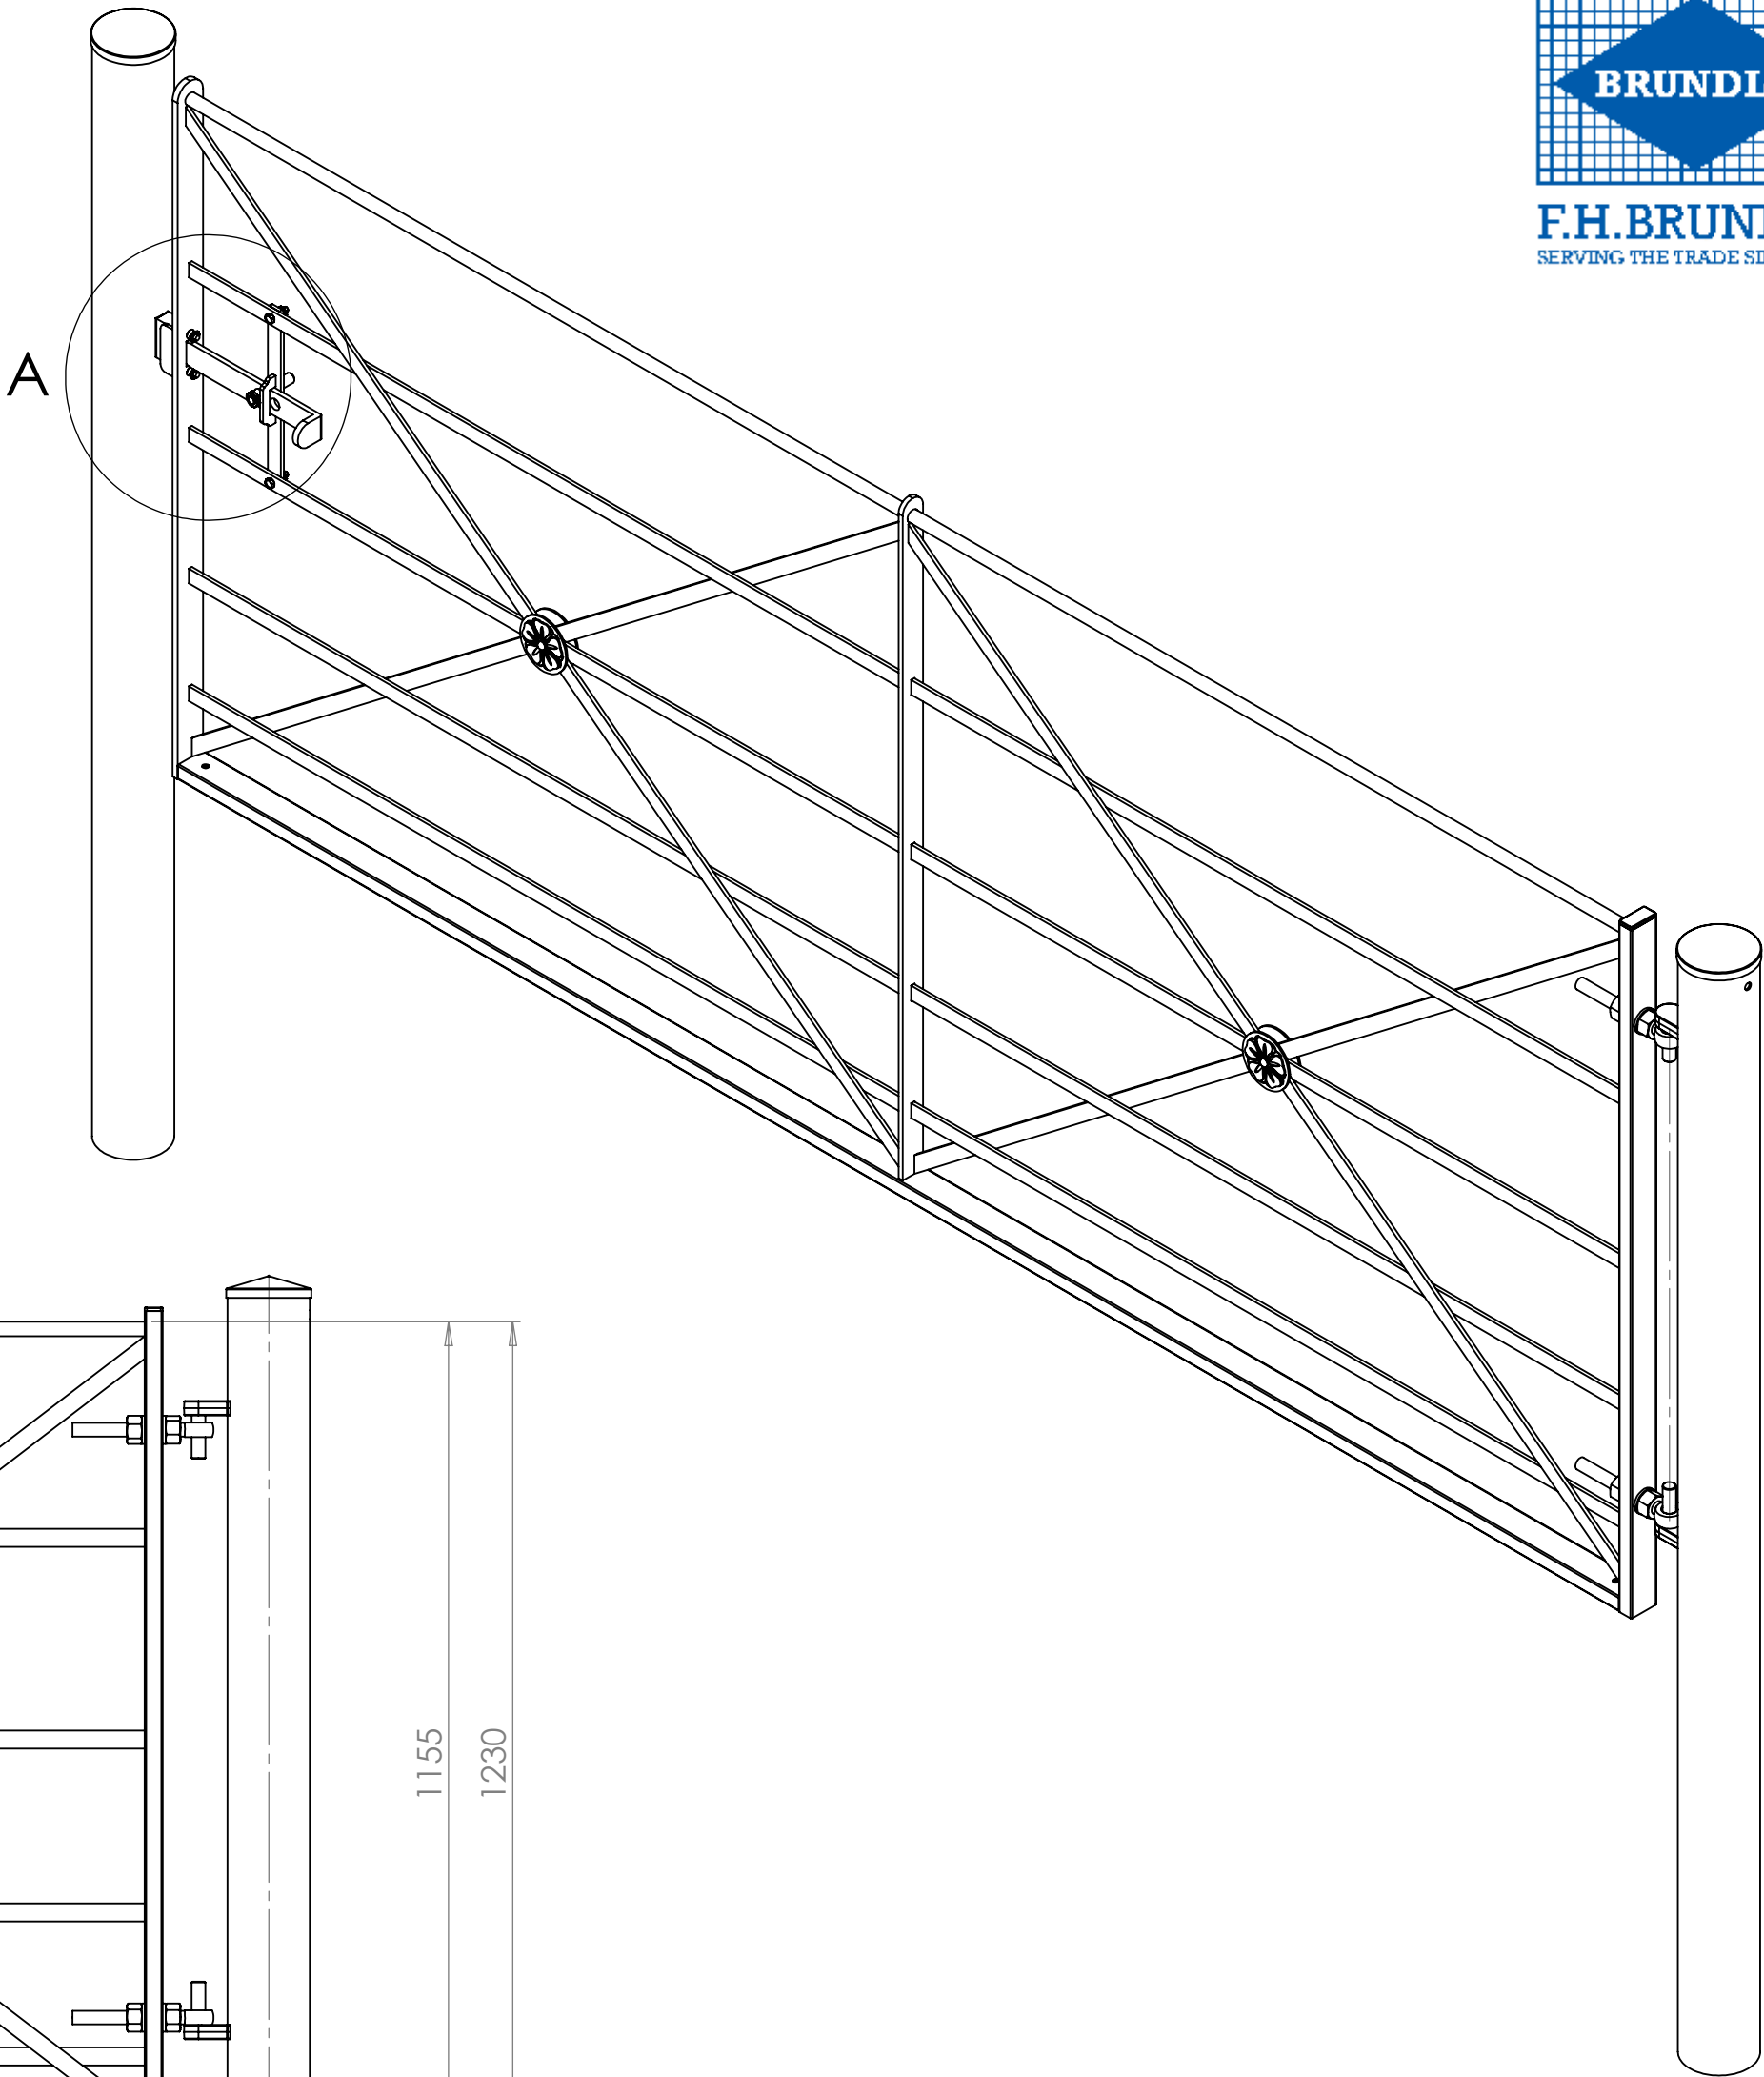

PART CODE	MATERIAL	FINISH
55DLG12	Mild Steel	HDG
55DLG12B	Mild Steel	HDG & PPC RAL 9005

DESCRIPTION: Estate Fencing Driveway Gate C/W Posts Supplied with Latch					
	NAME	DATE	REVISION	UNLESS OTHERWISE SPECIFIED ALL DIMENSIONS ARE IN MILLIMETERS	
DRAWN	LT	18/02/2019	A		
CHECKED				DO NOT SCALE DRAWING	SCALE: 1:50