


Parkland Pedestrian Gate Parts List:



- 76.1mm Post With Welded On Keep
- 76.1mm Post With Welded On Hooks
- Pedestrian Gate To Fit 1200mm Opening With Two 100 x M16 Eye Bolts.

Gate Latch:

- Latch Back Plate With Welded Lug
- Padlock Bar
- Handle
- Gate Stop
- Fixings For The Latch

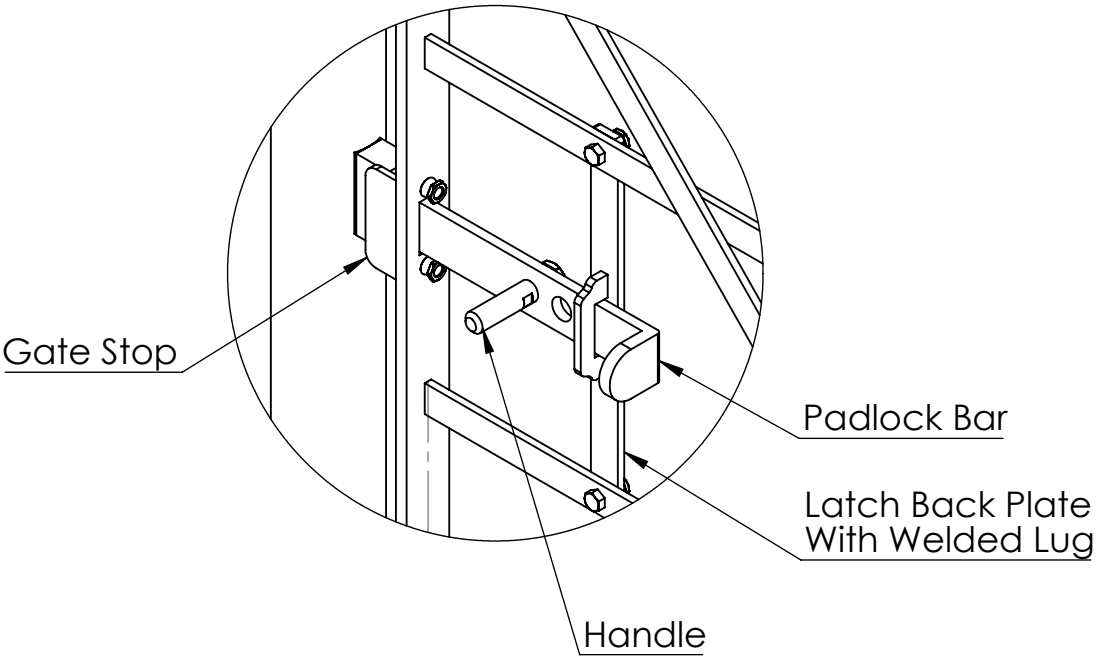

DETAIL A
SCALE 1 : 5

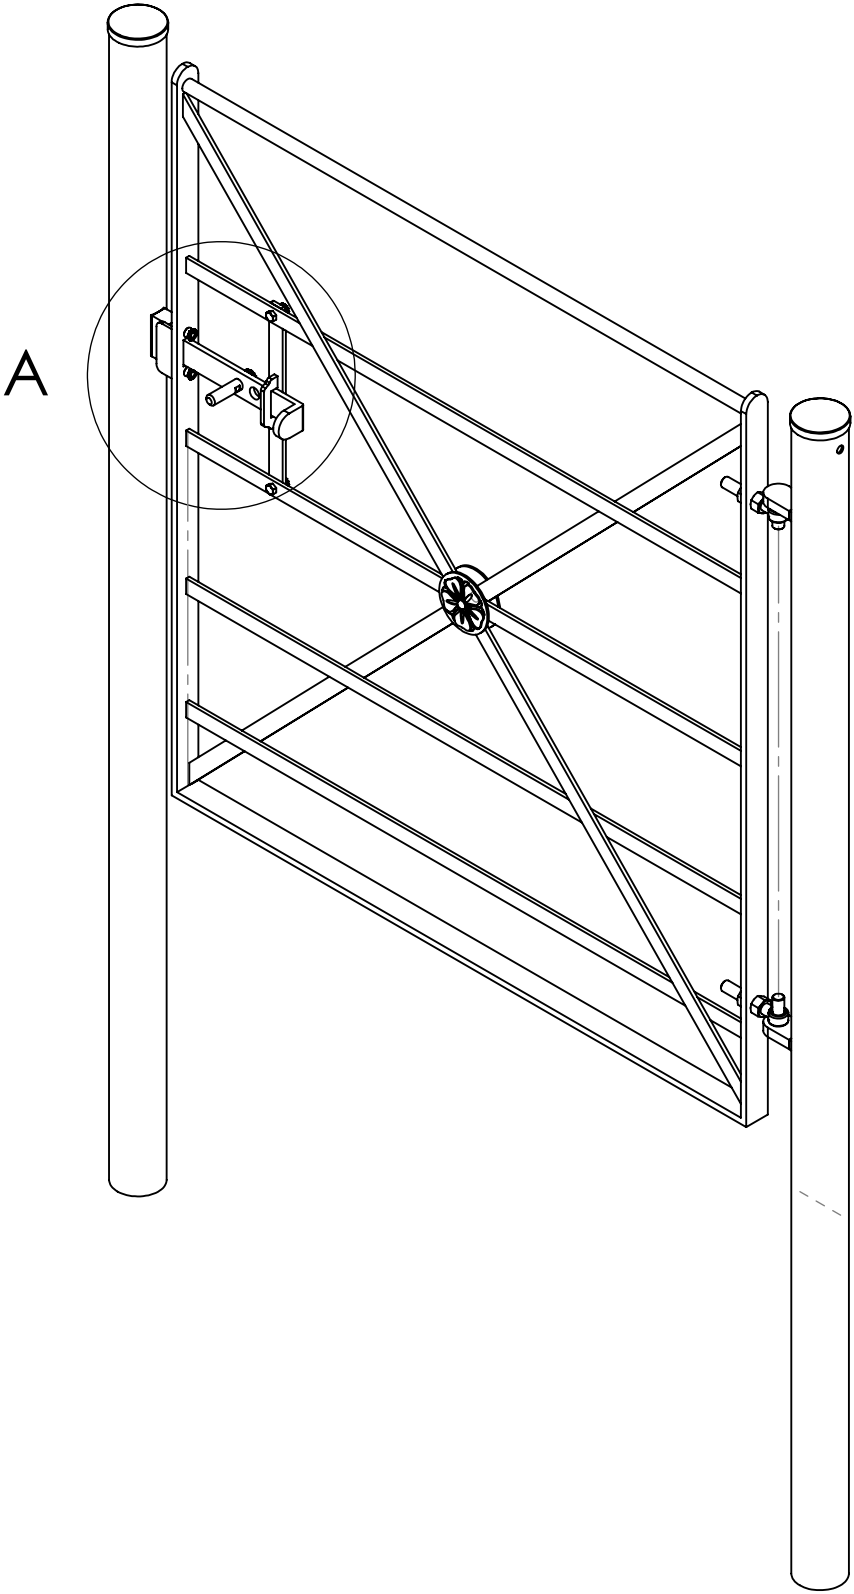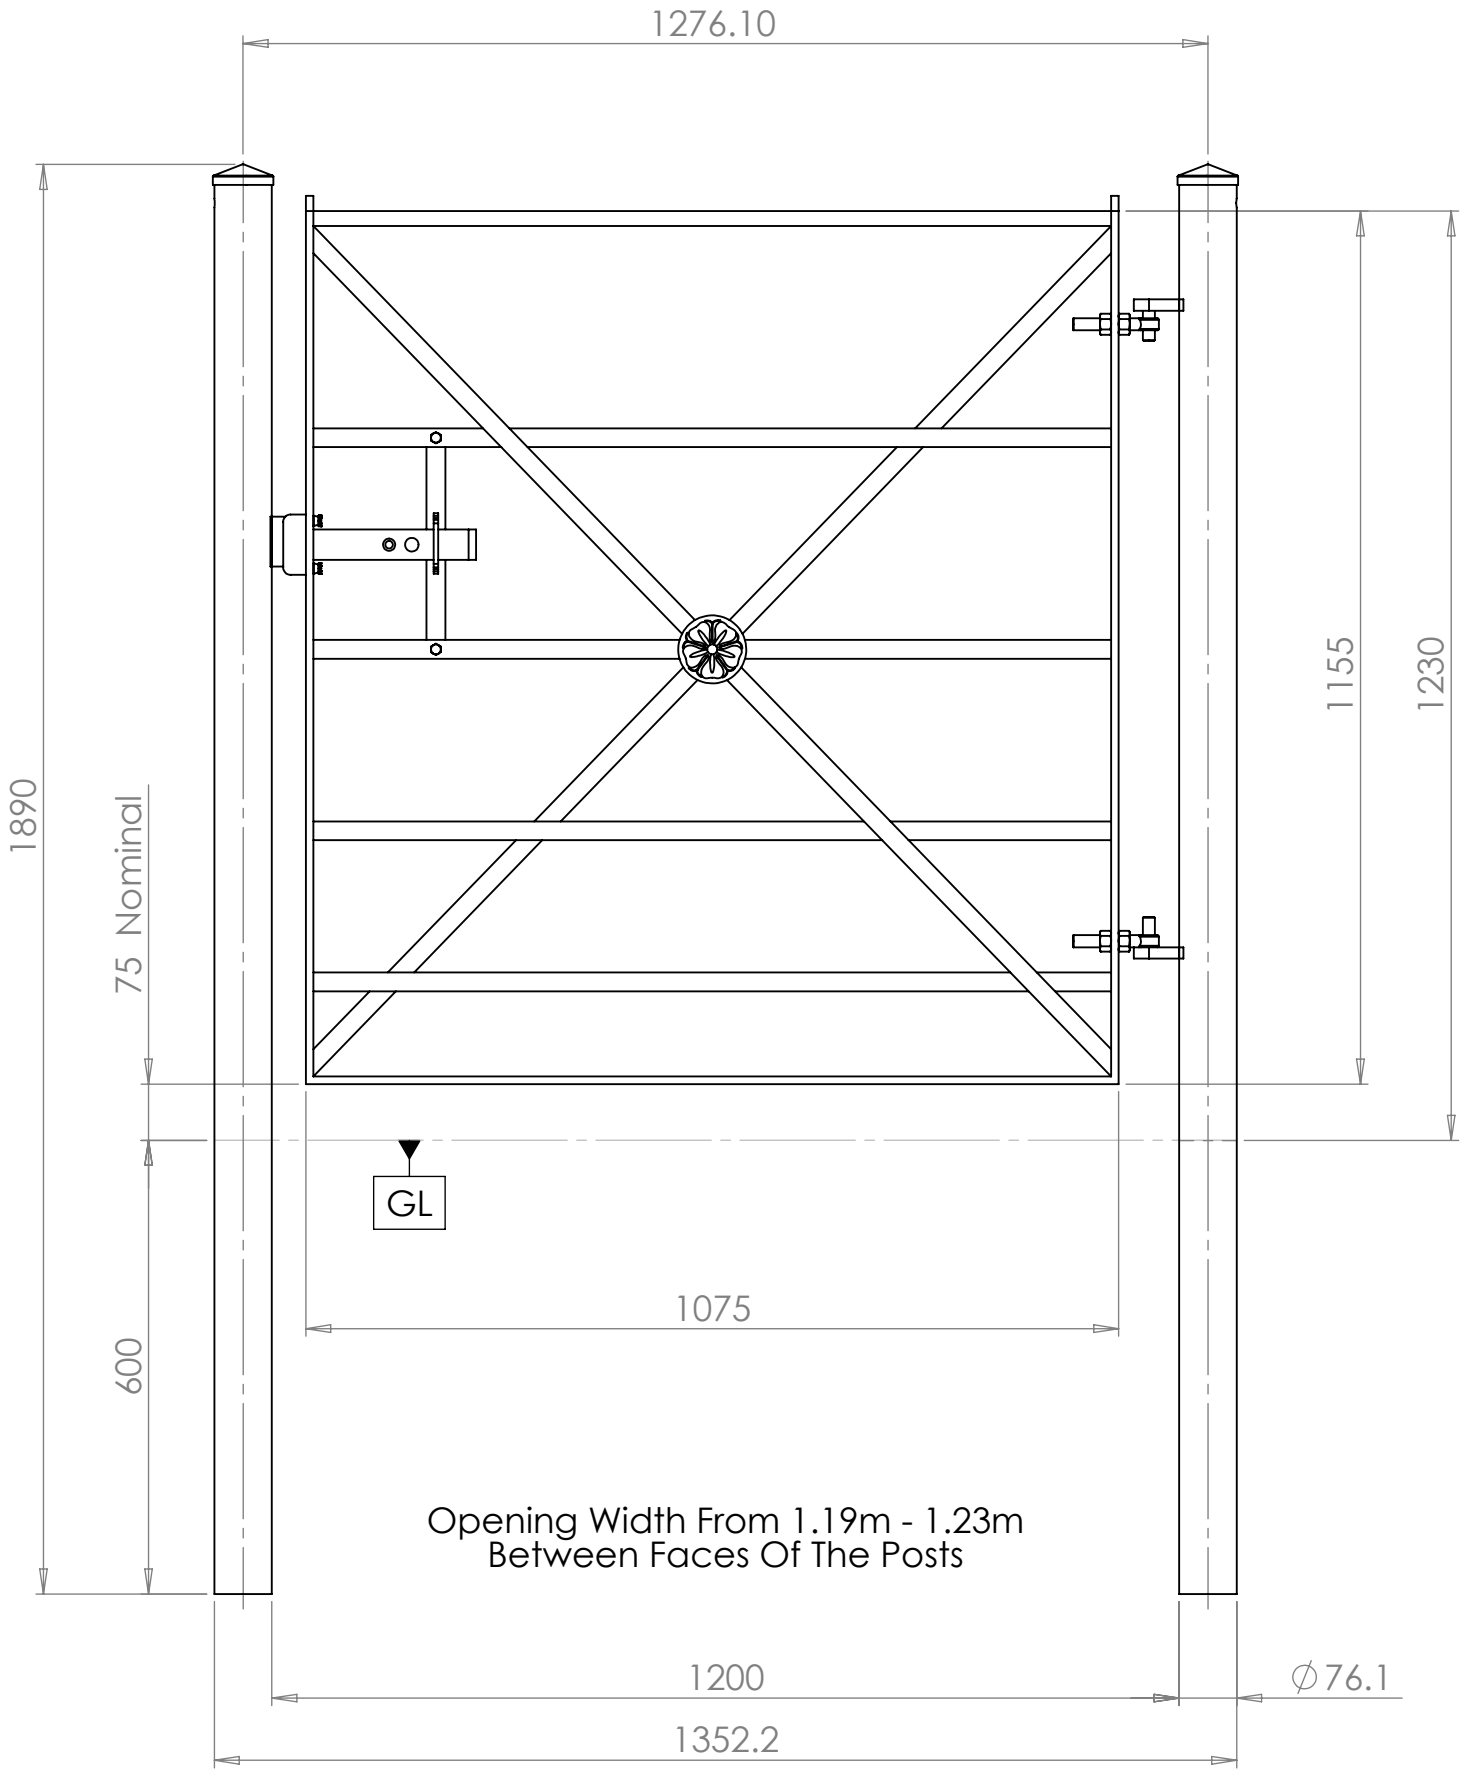

PART CODE	MATERIAL	FINISH
55SLG12	Mild Steel	HDG
55SLG12B	Mild Steel	HDG & PPC RAL 9005

DESCRIPTION: Estate Single Leaf Gate C/W Posts Supplied with Latch

	NAME	DATE	REVISION	UNLESS OTHERWISE SPECIFIED ALL DIMENSIONS ARE IN MILLIMETERS	
DRAWN	LT	18/02/2019	A		
CHECKED				DO NOT SCALE DRAWING	SCALE: 1:10